

BAYFRONT PARK

1.

POST WAR PLANS

COMPLETE LANDSCAPE RENOVATION OF ENTIRE AREA, INCLUDING ROCK GARDEN.

IRRIGATION SYSTEM COMPLETE WITH SPRINKLERS, WELLS AND PUMPS.

ACQUISITION OF OLD ROYAL PALM HOTEL SITE FROM S. E. 2ND STREET TO S. E. 2ND AVENUE BRIDGE.

NEW BANDSHELL, AMPITHEATRE, RAIN SHELTERS, REST ROOMS, PROJECTION BOOTH, ADMINISTRATIVE OFFICES AND PUBLIC ADDRESS SYSTEM.

AN ELECTRICALLY LIGHTED WORLD WAR II MEMORIAL FOUNTAIN AND POOL, TO BE VISIBLE FROM MACARTHUR CAUSEWAY, MIAMI BEACH AND VIRGINIA KEY.

A FIELD OFFICE, TOOL HOUSE, SHOP, GARAGE, TOILETS AND INCINERATOR FOR WASTE PAPER, ETC.

TWO NEW COMFORT STATIONS, ONE NEAR THE FISHING PIERS, ONE NEAR N. E. 1ST STREET.

A FLOODLIGHTING SYSTEM ADEQUATE TO LIGHT THE WHOLE AREA AT ONE TIME.

A BATTERY OF 20 SHUFFLEBOARD COURTS, CLUB ROOM AND SHELTERS, TO BE BUILT NEAR THE NORTHERN END OF THE PARK.


FOUR BOWLING GREENS, CLUB ROOM AND SHELTERS TO BE BUILT IN THE CENTRAL MEADOW.

A COMPLETE, SELF-CONTAINED MARINE GARDENS TO BE CONSTRUCTED ON THE SITE OF PRESENT AQUARIUM, WITH UNDERWATER LIGHTING SYSTEM.

NEW BENCHES AND SHELTERS SHALL BE PLACED THROUGHOUT THE ENTIRE PARK AREA.

A POLICE TELEGRAPH CALL BOX SYSTEM SHALL BE PLACED THROUGHOUT THE PARK.

(SEE "POLICING" UNDER MIAMI DIVISION OF PARK POLICE)

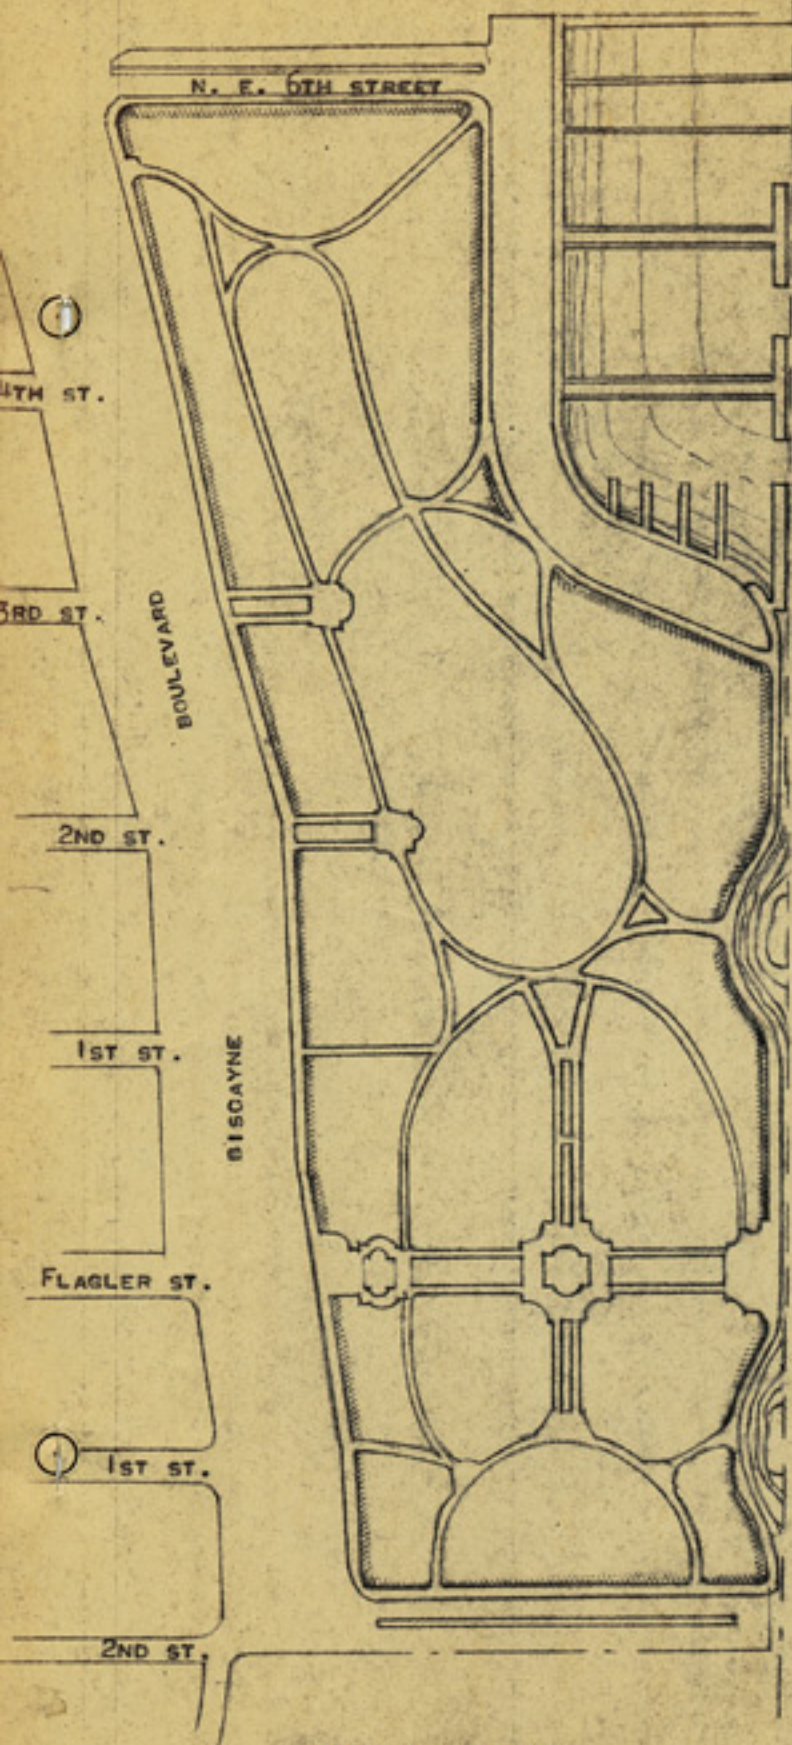

LOCATION PLAN

39.34 ACRES

WATER FRONTAGE ONE-HALF MILE

CULTURAL RECREATION

BANDSHELL & AMPHITHEATRE SEATING 8000

SERVICE MEN'S CLUB

COMFORT STATIONS (4)

YACHT BASIN

CHARTER FISHING BOAT DOCKS

ROCK GARDEN - CACTUS GARDEN

FLOWER BORDERED WALKS

SHADE TREES - BENCHES

DRINKING FOUNTAINS

ILLUMINATION - IRRIGATION SYSTEM

POLICED

WORLD WAR II MEMORIAL

BISCAYNE BAY