

Voyage of HMS Challenger, 1872-1876

Challenger
Enterprises
P O Box 285 Inc.
Safety Harbor,
Florida 34695-0285
Phone (727) 236-3642
Fax (727) 236-9494

Andrew M. Nicholson, PE-PLS, President

Mr. Guy Forchion
Director of Operations
Virginia Key Park Trust
4030 Virginia Beach Drive
Miami, Florida 33149
November 20, 2008

RE: Materials delivery proposal
Swimmer safety buoy line


Guy:

Challenger Enterprises, Inc. proposes to deliver all anchors, buoys, downlines and associated hardware to the Trust that will be required to construct the planned boat exclusion buoy line for enhancing swimmer safety along the Atlantic beach front to the Park (eleven buoy/anchor assembly units) for a unit price of \$789.00 or a total order price of \$8,679.00.

This proposed order will deliver all materials as shown on the attached buoy engineering drawing to you for storage while the permits are being earned from the various regulatory agencies. Once the permits are in hand, we can proceed with diver installation of the eleven units at the locations shown on the attached plan and section drawings.


Please advise of any questions that arise upon review of this proposal.

Cordially,

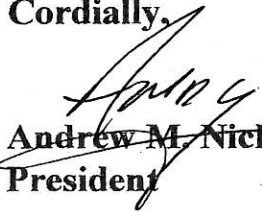

Andrew M. Nicholson, PE-PLS
President



Enclosures

Since 1979, Science and Engineering in the Traditions of the Challenger Expedition

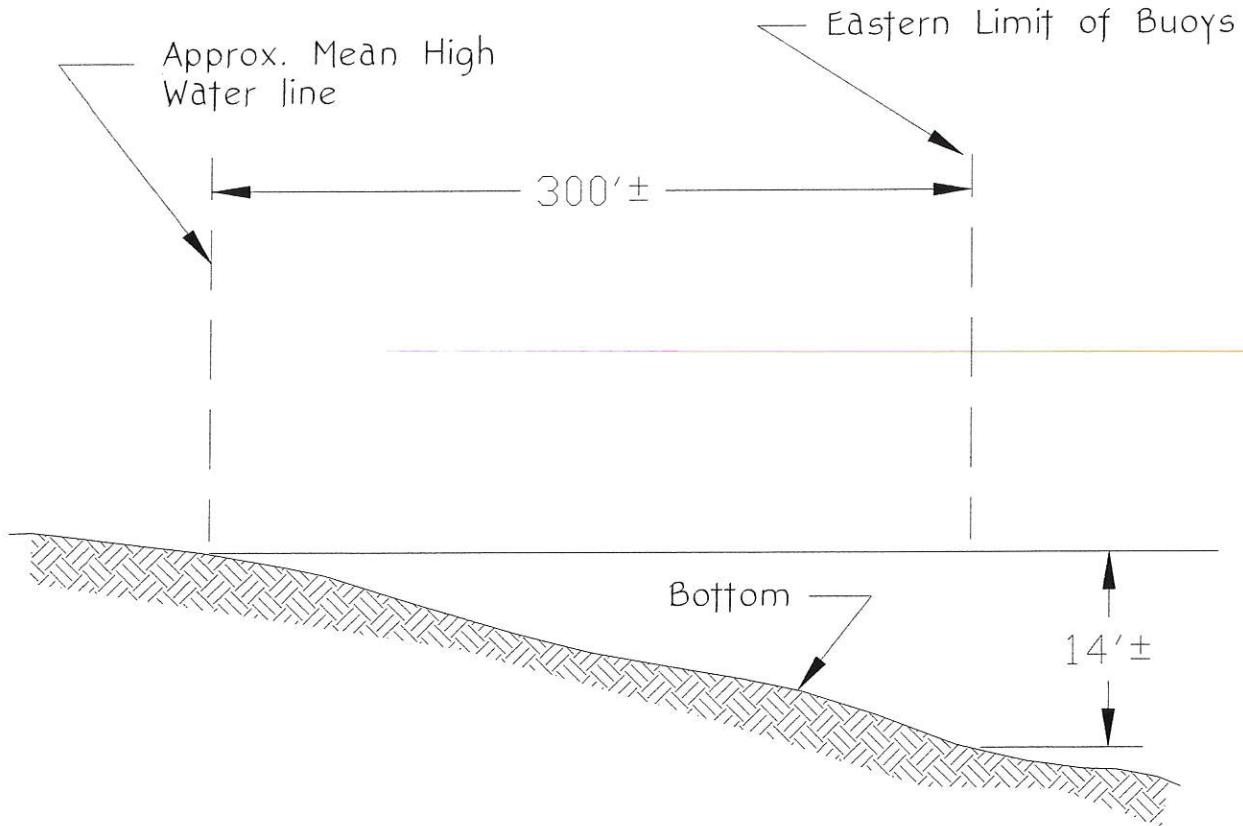

REVISIONS	OWNER/PROJECT
	City of Miami Parks Dept/Virginia Key Beach Park Trust Atlantic Beach Swimmer Safety Zone Buoy Line
	PLAN
	Typical Cross Section

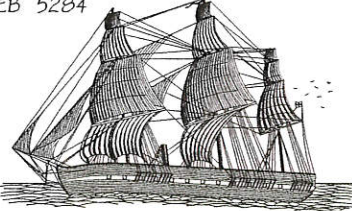FILE NAME	Science and Engineering in the Tradition of The Challenger Expedition	ANDREW M. NICHOLSON
Section.DWG	EB 5284	
COUNTY		Florida Engineer Registration Numbers
DADE		CA 5284 PE 21377
DATUM	Challenger Enterprises Inc.	DATE
N.G.V.D. = 1929	MAIL: P O Box 285 Safety Harbor, Florida 34695-0285	11/15/2008
DATE	OVERNIGHT: 5600 Mossberg Drive New Port Richey, Florida 34655	SHEET
	Phone & Fax (727) 236-3642	1 of 2
	Voyage of HMS Challenger, 1872-1876	

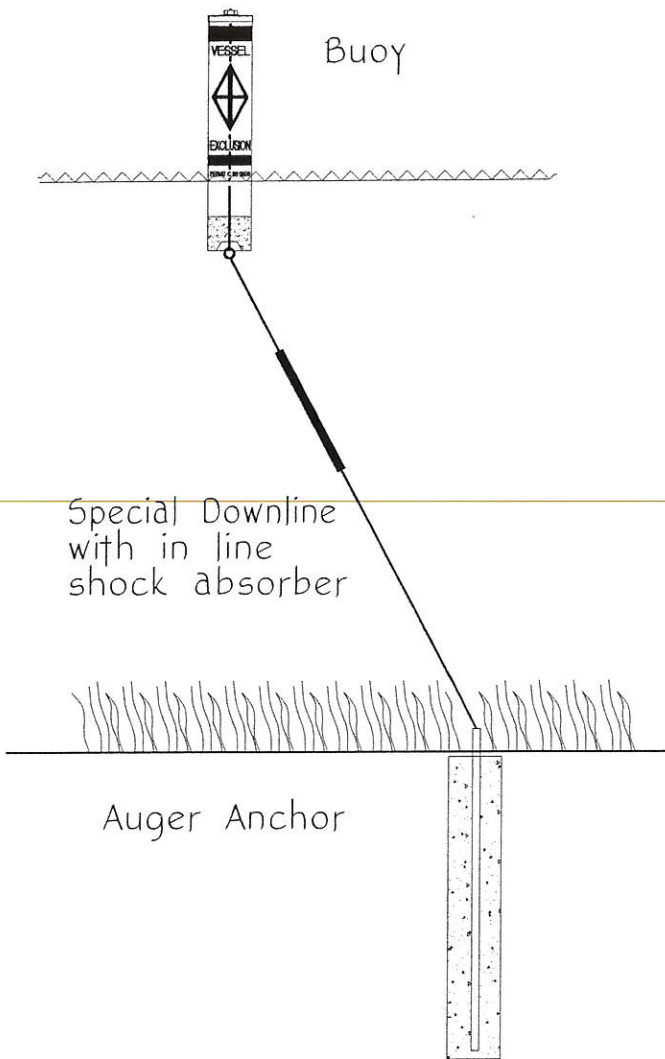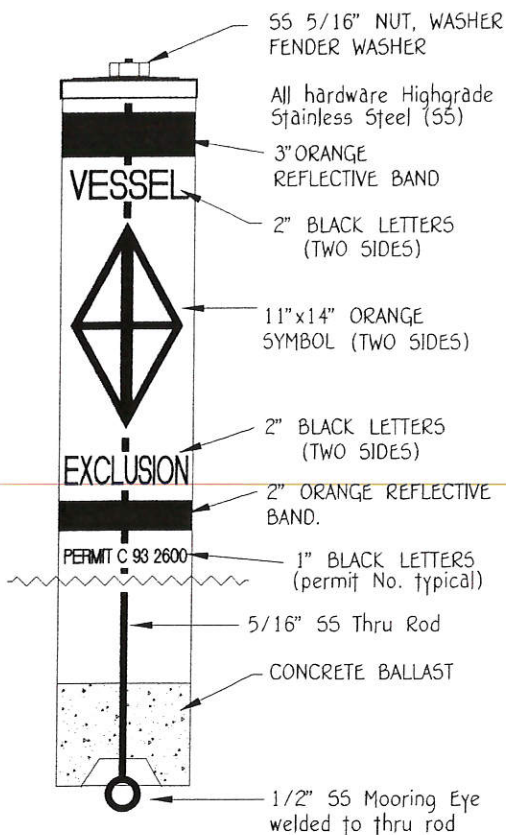


BUOY DETAILS
N.T.S.

REVISIONS	OWNER/PROJECT
	City of Miami Parks Dept/Virginia Key Beach Park Trust Atlantic Beach Swimmer Safety Zone Buoy Line
	PLAN
	Buoy System Details

FILE NAME	Buoy Details.DWG
COUNTY	DADE
STATE	FL
DATUM	N.G.V.D. = 1929
REVEY DATE	

Science and Engineering in the Tradition of The Challenger Expedition
EB 5284


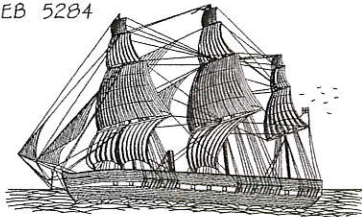


Voyage of HMS Challenger, 1872-1876

Challenger
Enterprises
Inc.

MAIL: P O Box 285
Safety Harbor, Florida 34695-0285
OVERNIGHT: 5600 Mossberg Drive
New Port Richey, Florida 34655
Phone & Fax (727) 236-3642

ANDREW M. NICHOLSON
Florida Engineer Registration Numbers CA 5284 PE 21377
DATE 11/15/2008
SHEET 2 of 2

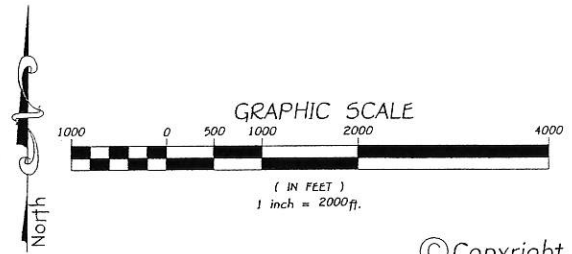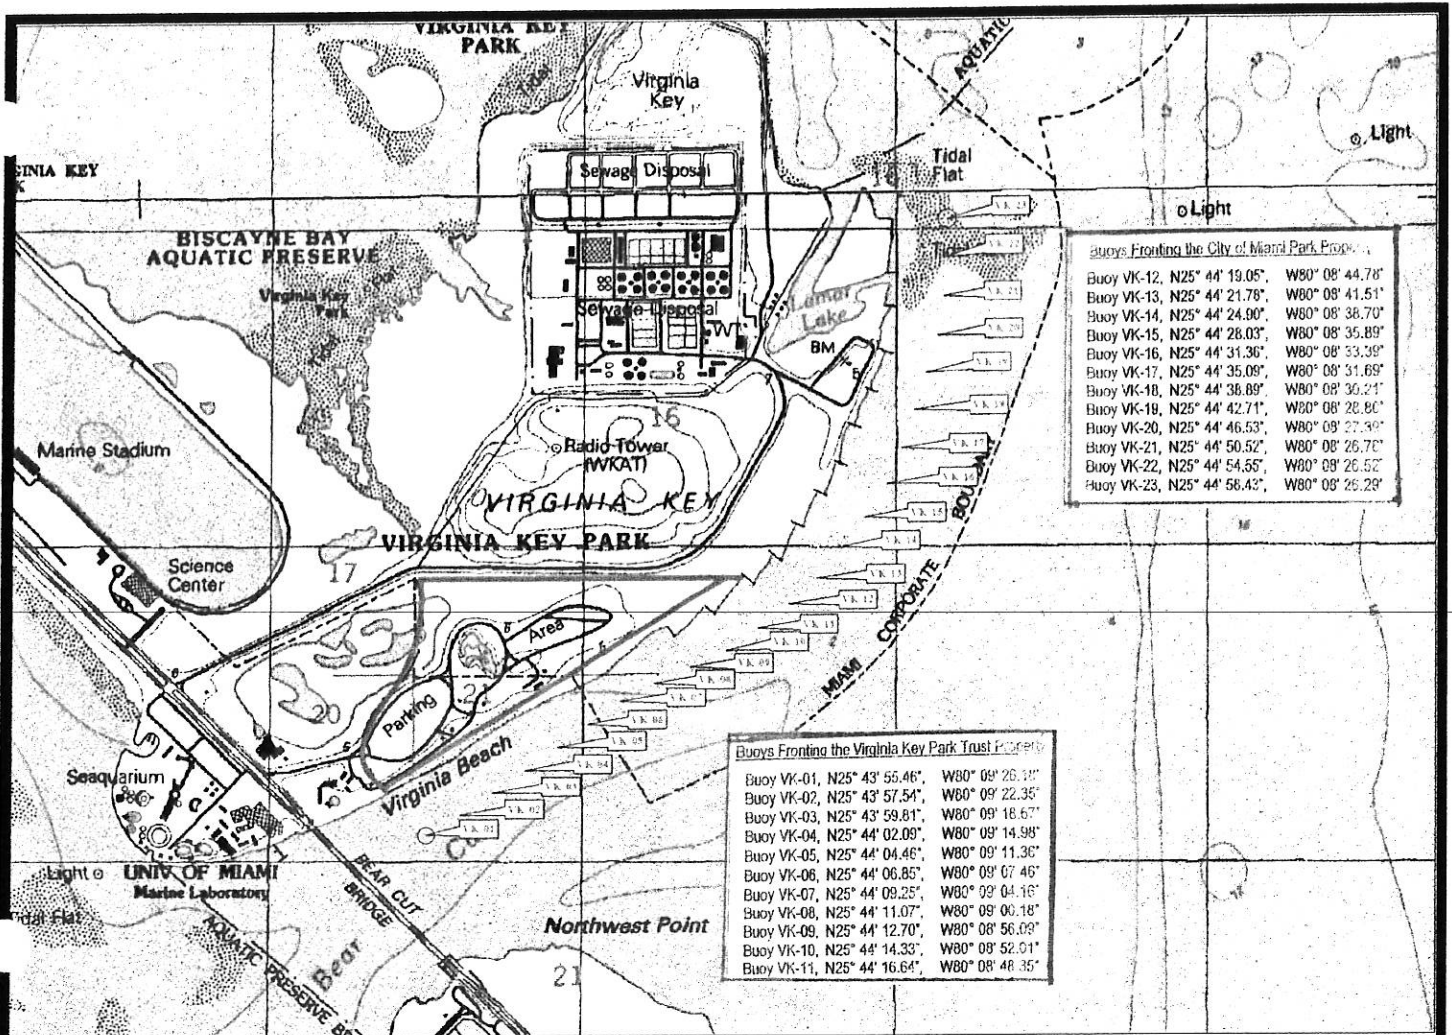


©Copyright

REVISIONS	OWNER/PROJECT
	City of Miami Parks Dept/Virginia Key Beach Park Trust Atlantic Beach Swimmer Safety Zone Buoy Line
	PLAN
	Site Plan of Swimmer Zone Buoy Sites

PROJECT NO.	SCIENCE AND ENGINEERING IN THE TRADITION OF THE CHALLENGER EXPEDITION EB 5284
COUNTY	STATE
DADE	FL
DATUM	NAD 83
SURVEY DATE	

Challenger Enterprises Inc.

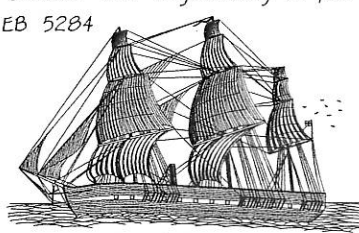

MAIL: P O Box 285
Safety Harbor, Florida 34695-0285

OVERNIGHT: 5600 Mossberg Drive
New Port Richey, Florida 34655

Phone & Fax (727) 236-3642

Voyage of HMS Challenger, 1872-1876

ANDREW M. NICHOLSON
FLORIDA ENGINEER'S REGISTRATION NUMBER 21377
DATE 4/19/07
SHEET 1 of 1