

PROPOSED NEW
TERMINAL AREA

18 HOUR AVG.
DAILY
TRAFFIC DELAY

N.W. 5th St. - 4500 CARS.	
N.W. 1st St. - 412	
FLAGLER ST. - 294	
S.W. 1st St. - 265	
S.W. 2nd St. - 60	
N.W. 10th St. - 103	
N.W. 8th St. - 289	
N.W. 11th St. - 716	



LAST 1/2 DEC. 1941 - FIRST 1/2 JAN. 1942.

TRAFFIC FLOW MAP.
SHOWING
18 HOUR AVG. DAILY
TRAFFIC ACROSS
F.E.C. RIGHT OF WAY.

PREPARED BY
THE CITY PLANNING BOARD.
MIAMI, FLORIDA.

• TRAFFIC SURVEY •
- STREETS CROSSING F.E.C. RIGHT OF WAY -

SHEET #1.

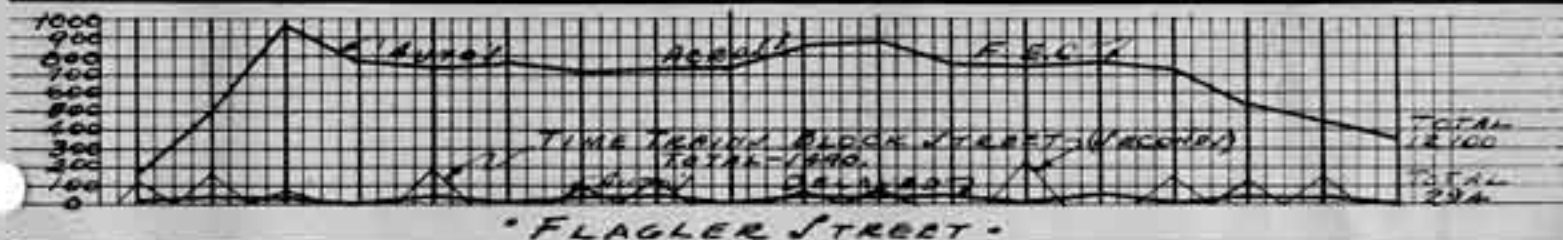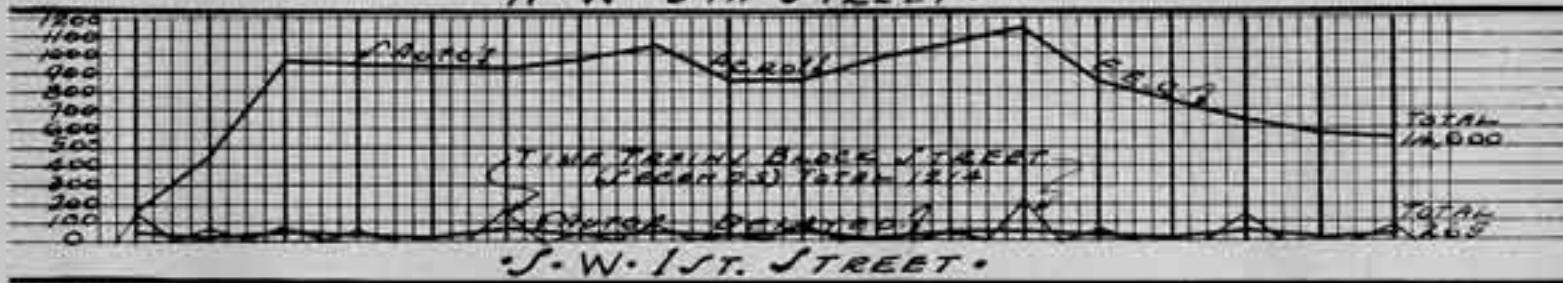

- PREPARED IN CITY PLANNING BOARD OFFICE -

THIS SURVEY TAKEN LAST 1/2 DEC. 1941 - FIRST HALF JAN. 1942.

TRAFFIC SURVEY


STREETS CROSSING F.B.C. R/W ON WAY

SHEET # 2.


AM 67 78 89 910 1011 1112 12 23 34 45 56 67 78 89 910 1011 1112 PM



J.W. 2ND STREET

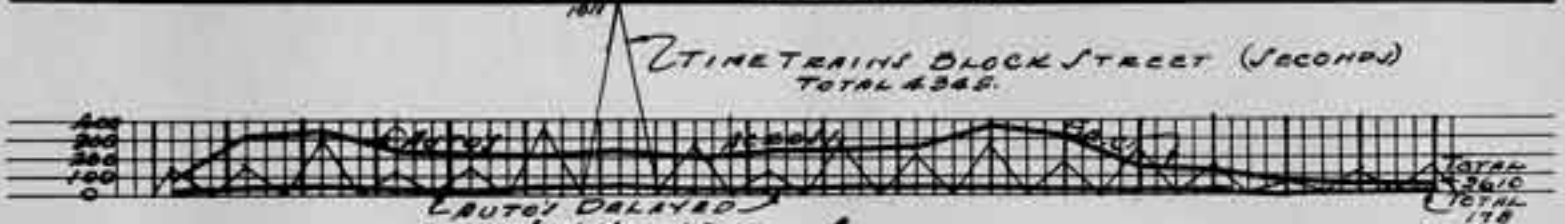


N.W. 13TH STREET

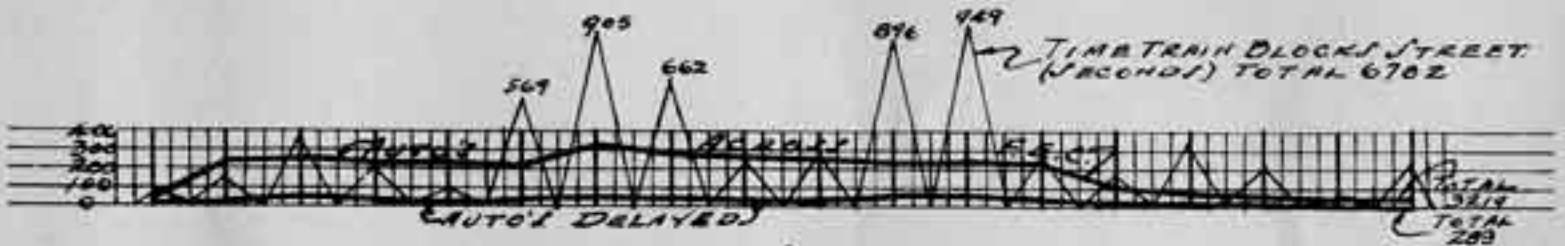

N.W. 8TH STREET





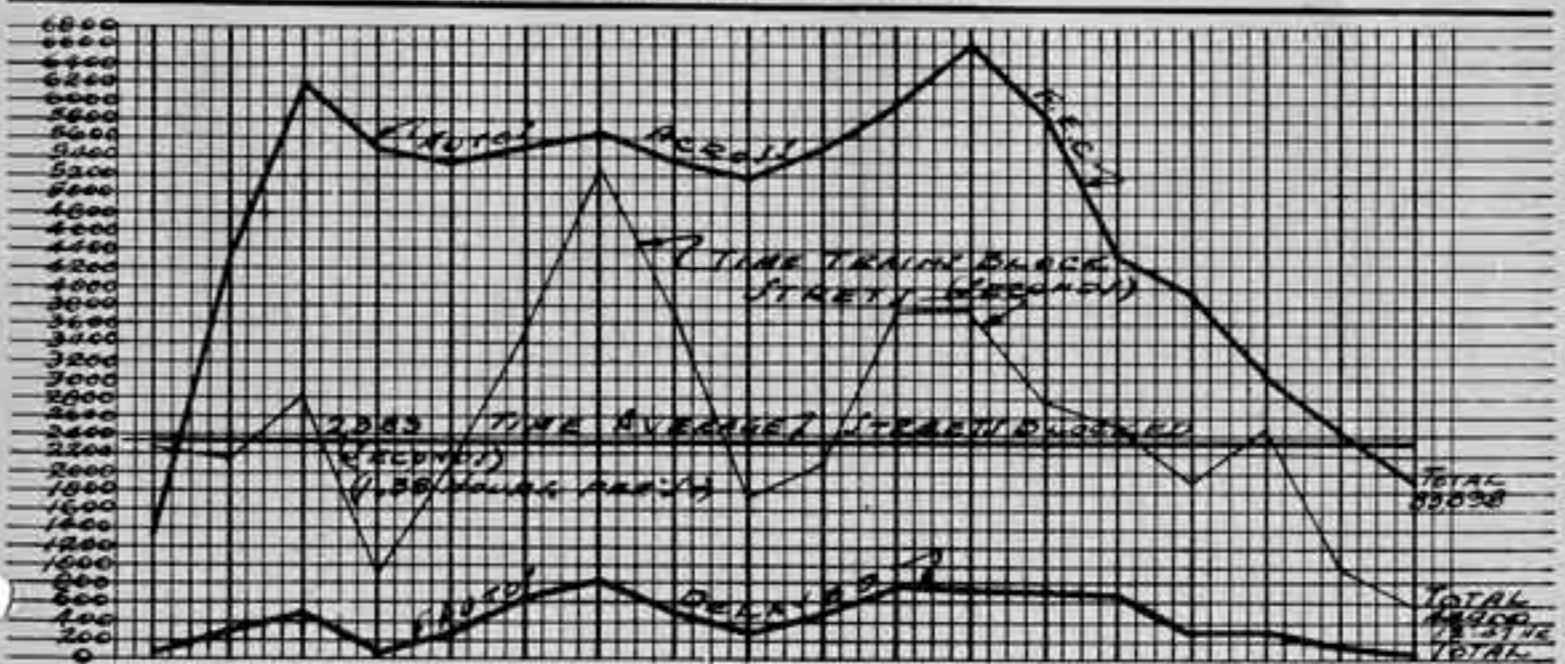


N.W. 10TH STREET



TOTAL TRAFFIC - TOTAL DELAYS - TOTAL TIME STREETS
BLOCKED - F.B.C. R/W - J.W. 2ND ST. TO N.W. 14TH ST. INC.

THIS SURVEY TAKEN LAST 1/2 DEC. 1941 - FIRST HALF JAN. 1942.


LEGEND.

- S.A.L. TRACKS. 
- F.C.C. TRACKS. 
- MUNICIPAL TRACKS. 
- NEW TRACKS. 
- TRACK REMOVAL 



RAILROAD ROUTES IN METROPOLITAN AREA RELATIVE TO 14TH STREET TERMINAL

Prepared by THE CITY PLANNING BOARD Miami Florida JANUARY 1942

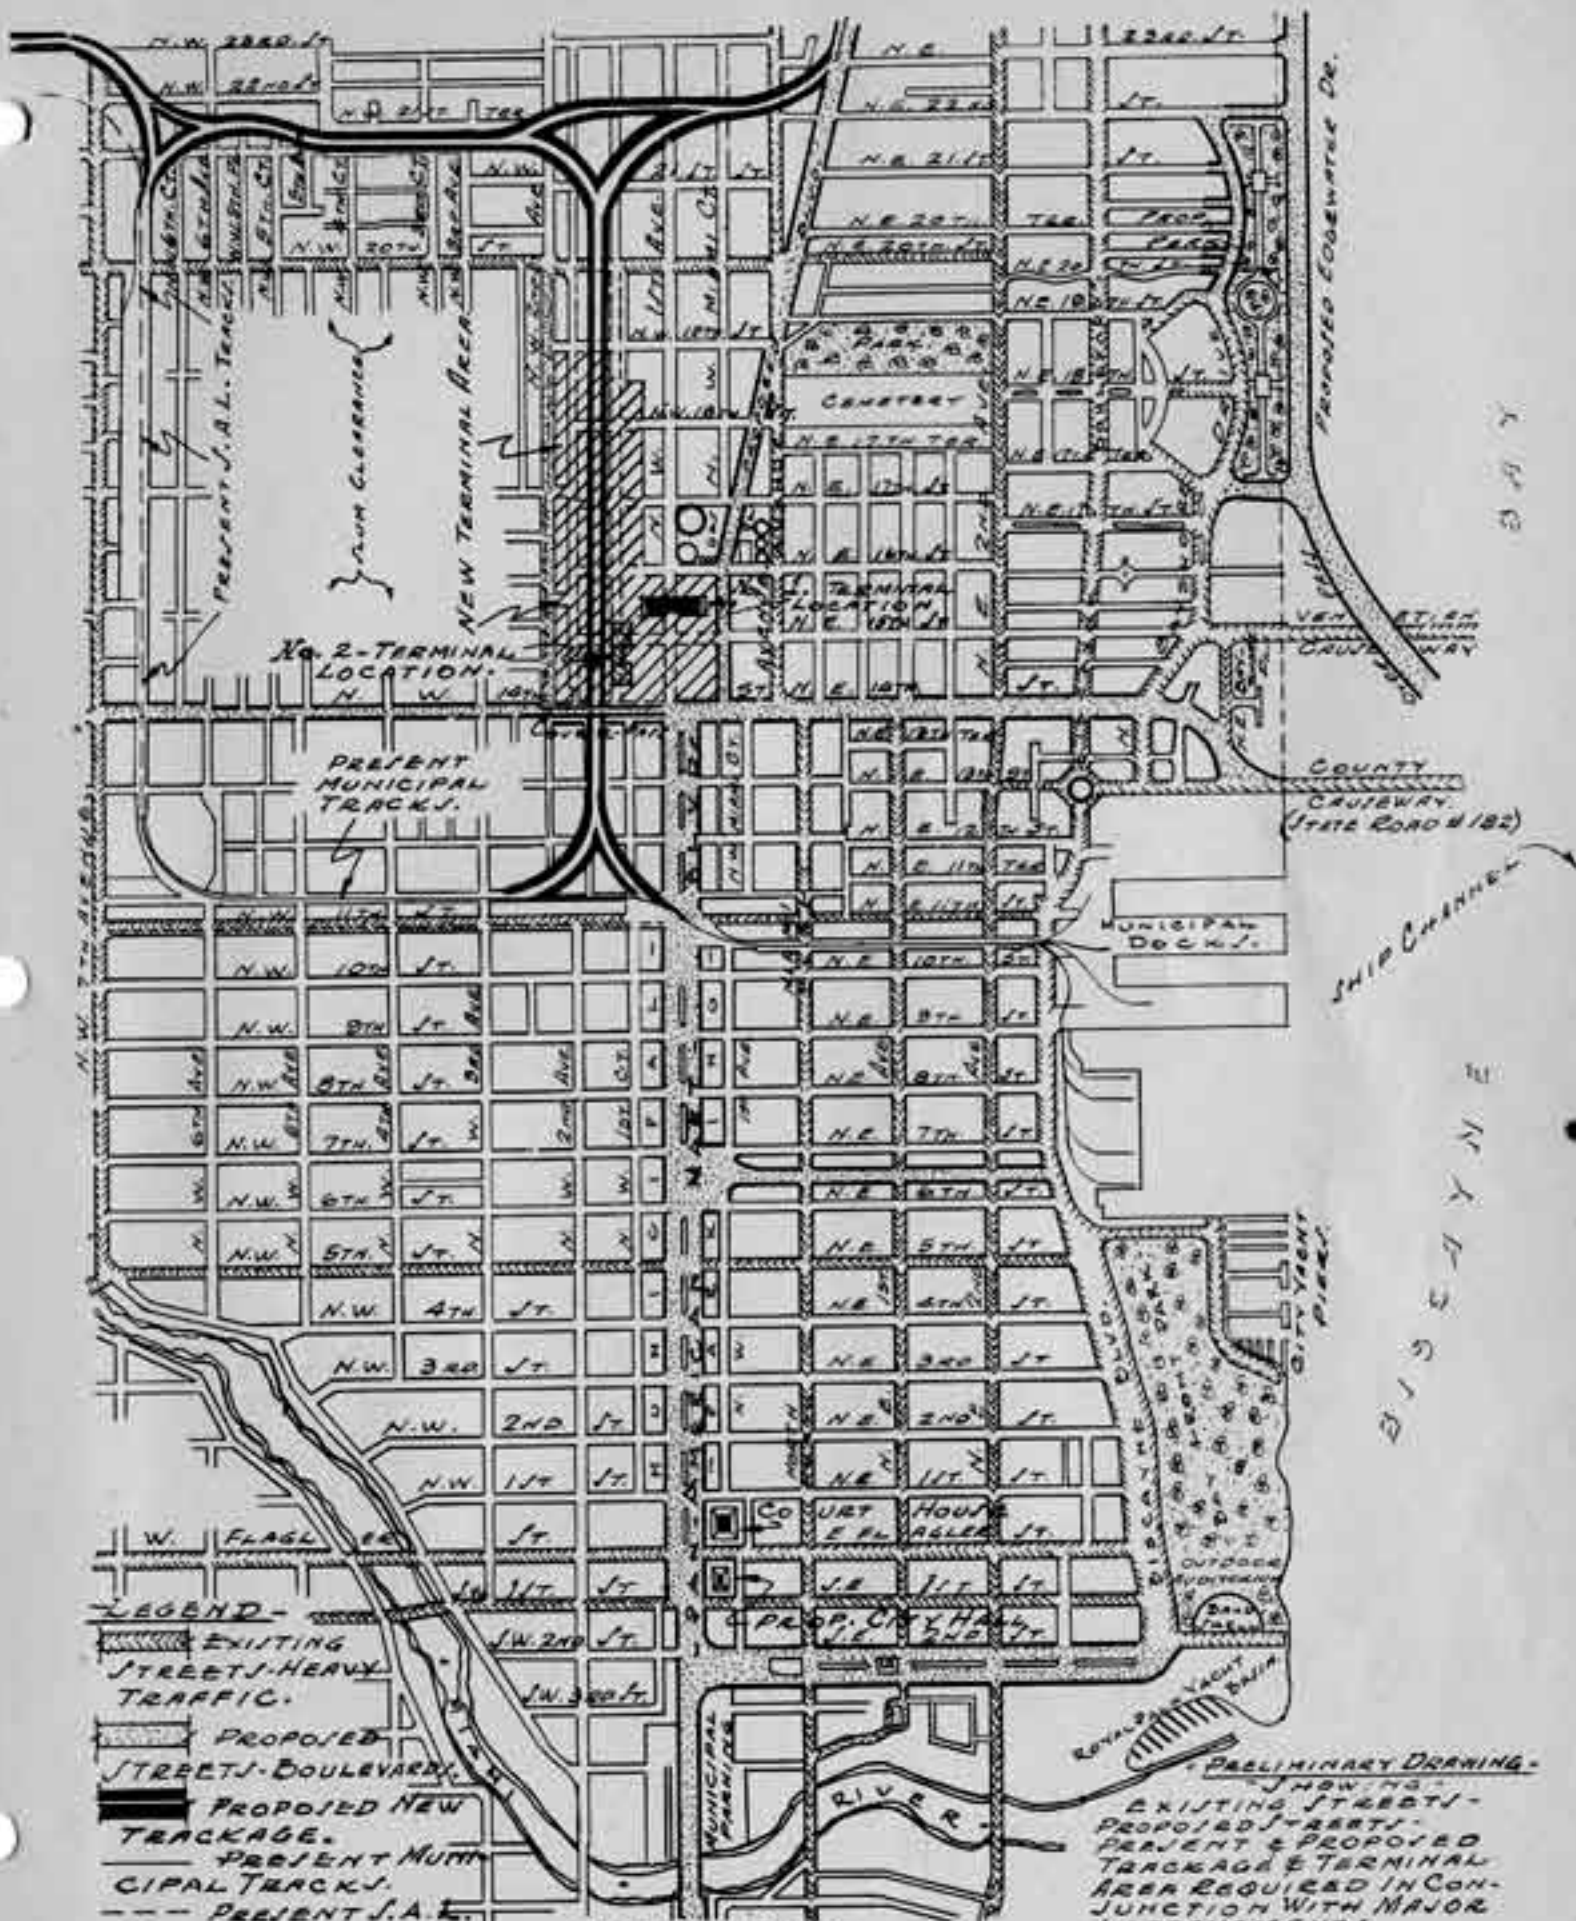

LEGEND -

- EXISTING STREETS - HEAVY TRAFFIC.
- PROPOSED STREETS - BOULEVARDS.
- PROPOSED NEW TRACKAGE.
- PRESENT MUNICIPAL TRACKS.
- PRESENT S.A.L. TRACKS.

XXXX TERMINAL AREA.


• PREPARED BY •
 - THE CITY PLANNING BOARD -
 MIAMI, FLORIDA
 DECEMBER 1941.


PRELIMINARY DRAWING -
 SHOWING
 EXISTING STREETS -
 PROPOSED STREETS -
 PRESENT & PROPOSED
 TRACKAGE & TERMINAL
 AREA REQUIRED IN CON-
 JUNCTION WITH MAJOR
 IMPROVEMENTS.





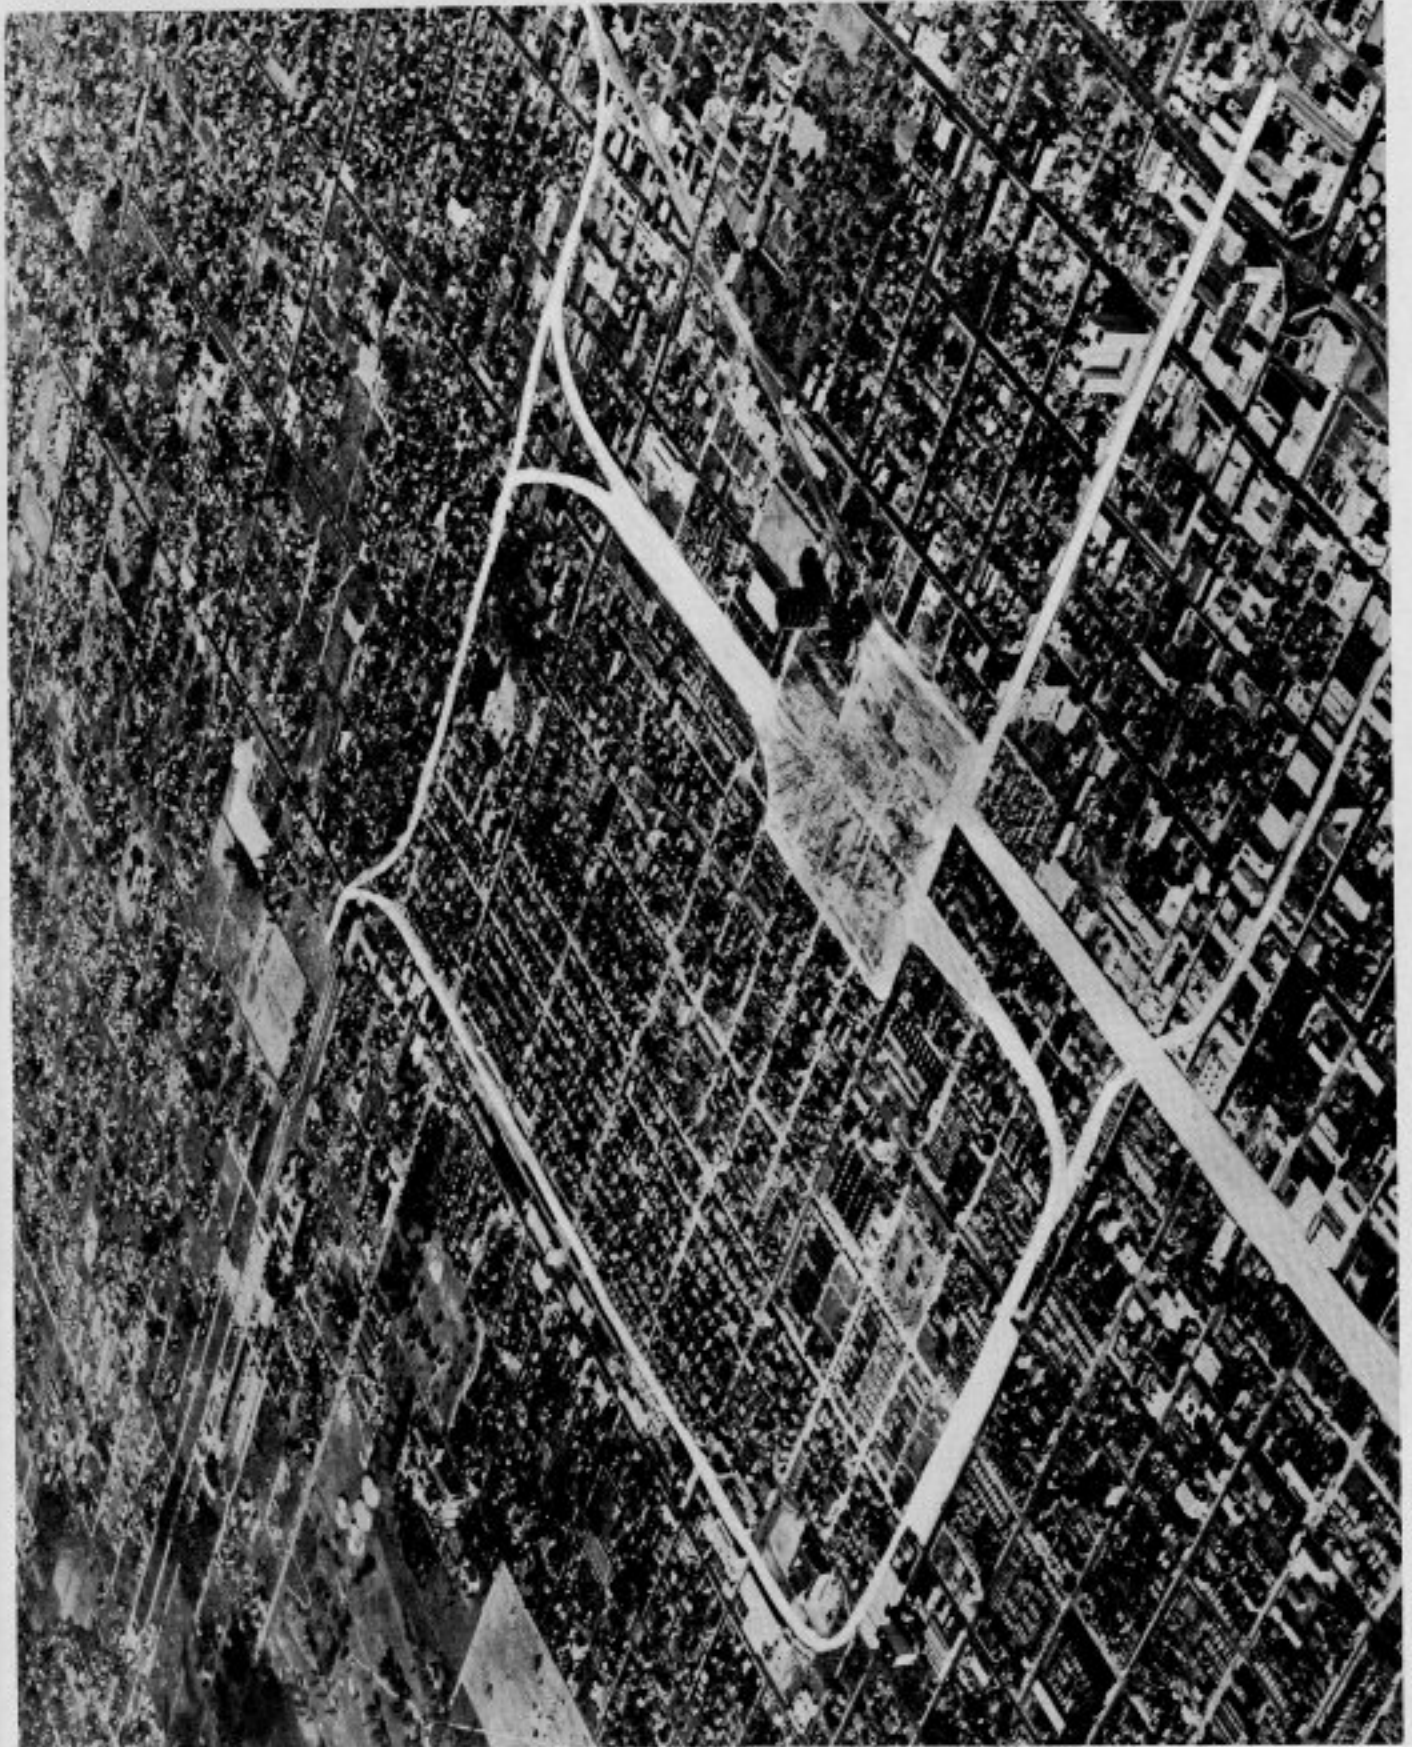

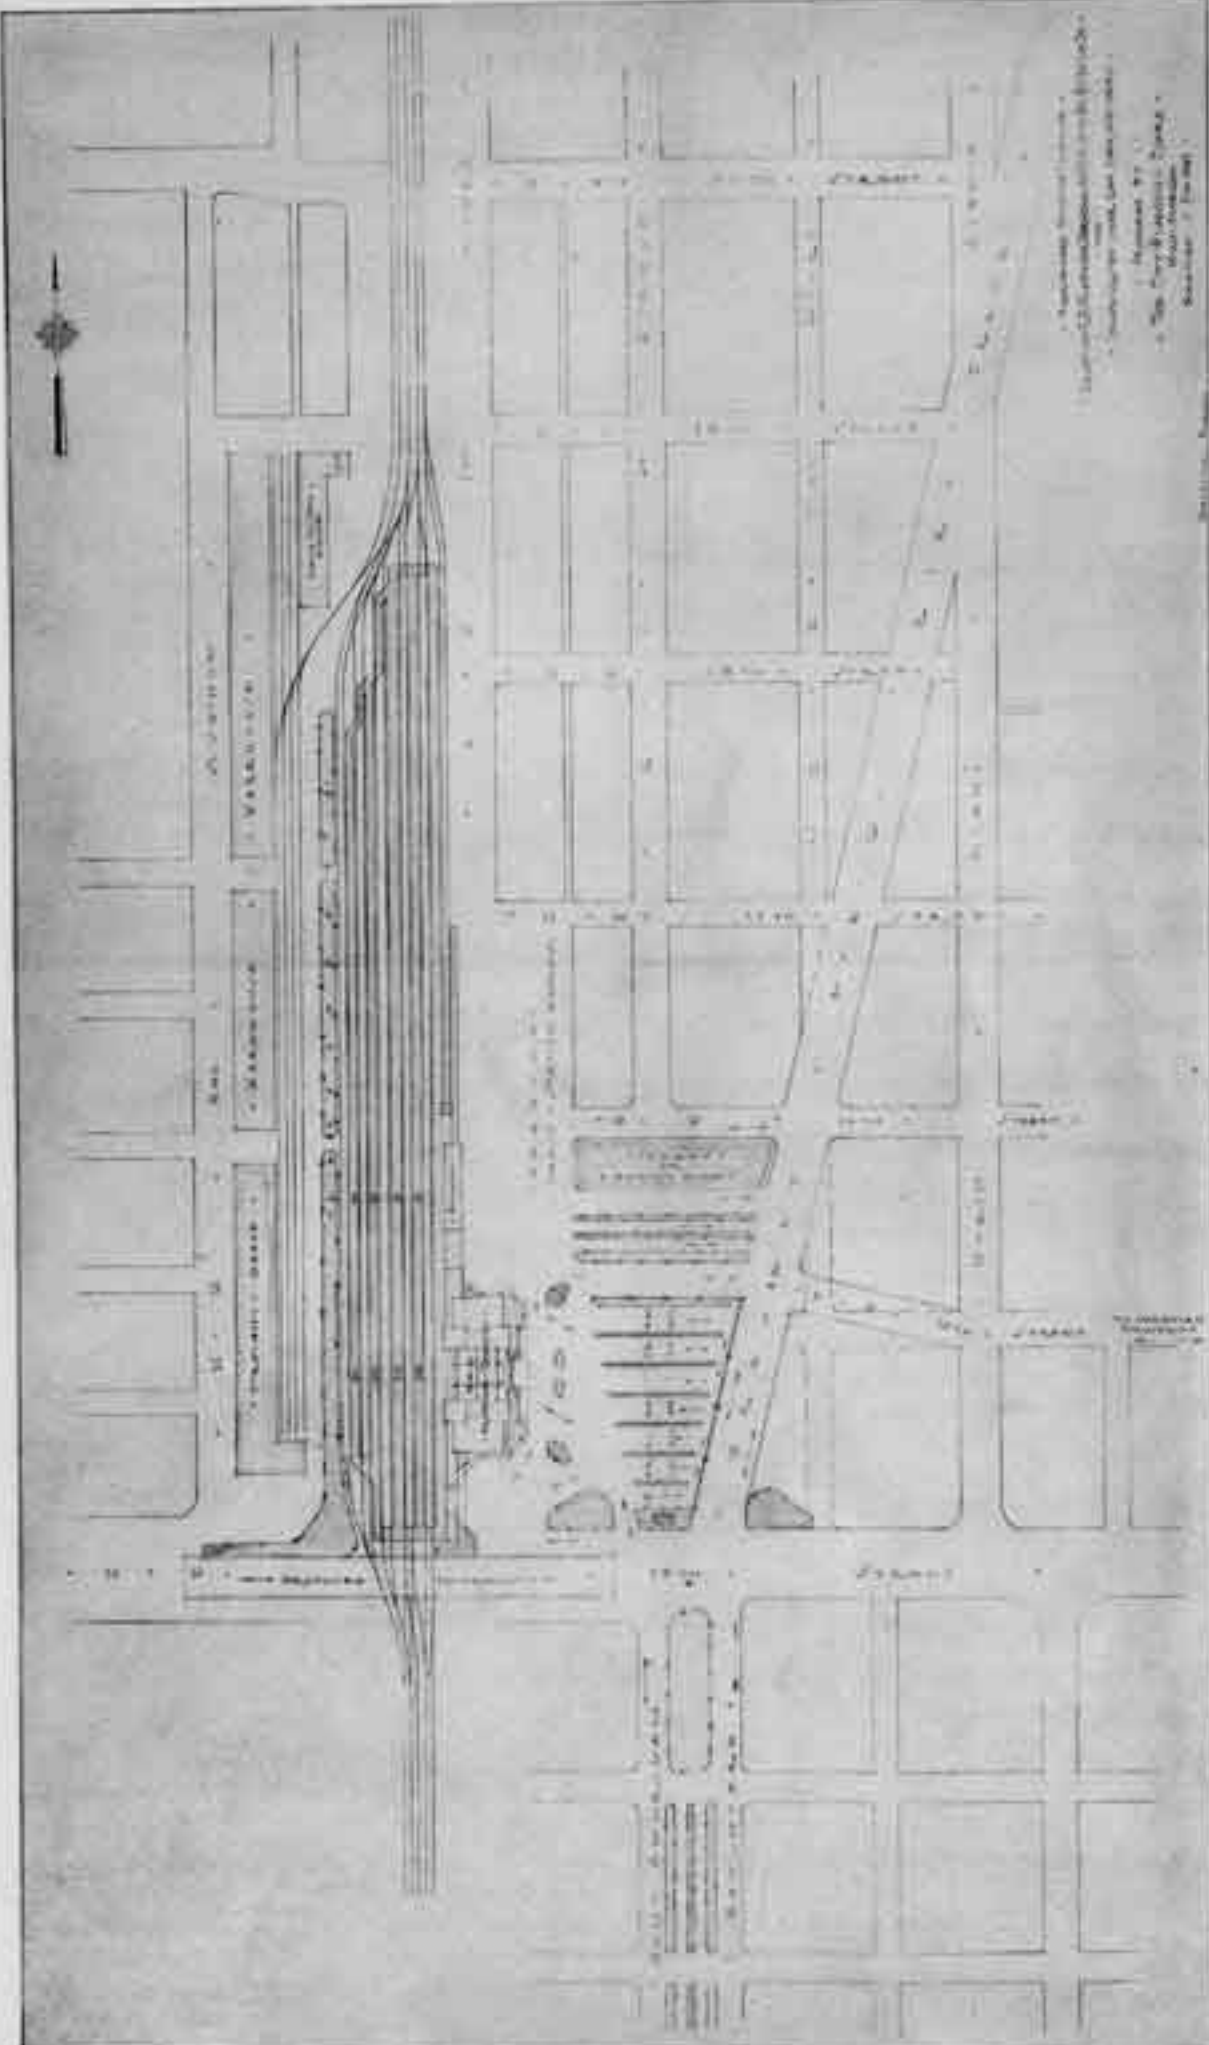


