



**PLAN OF RECLAMATION
OF THE
NAPOLEON B. BROWARD DRAINAGE DISTRICT
FORT LAUDERDALE - FLORIDA
GENERAL PLAN OF DRAINAGE.**

Vertical Datum of 1929
Sea Level
Datum of 1929

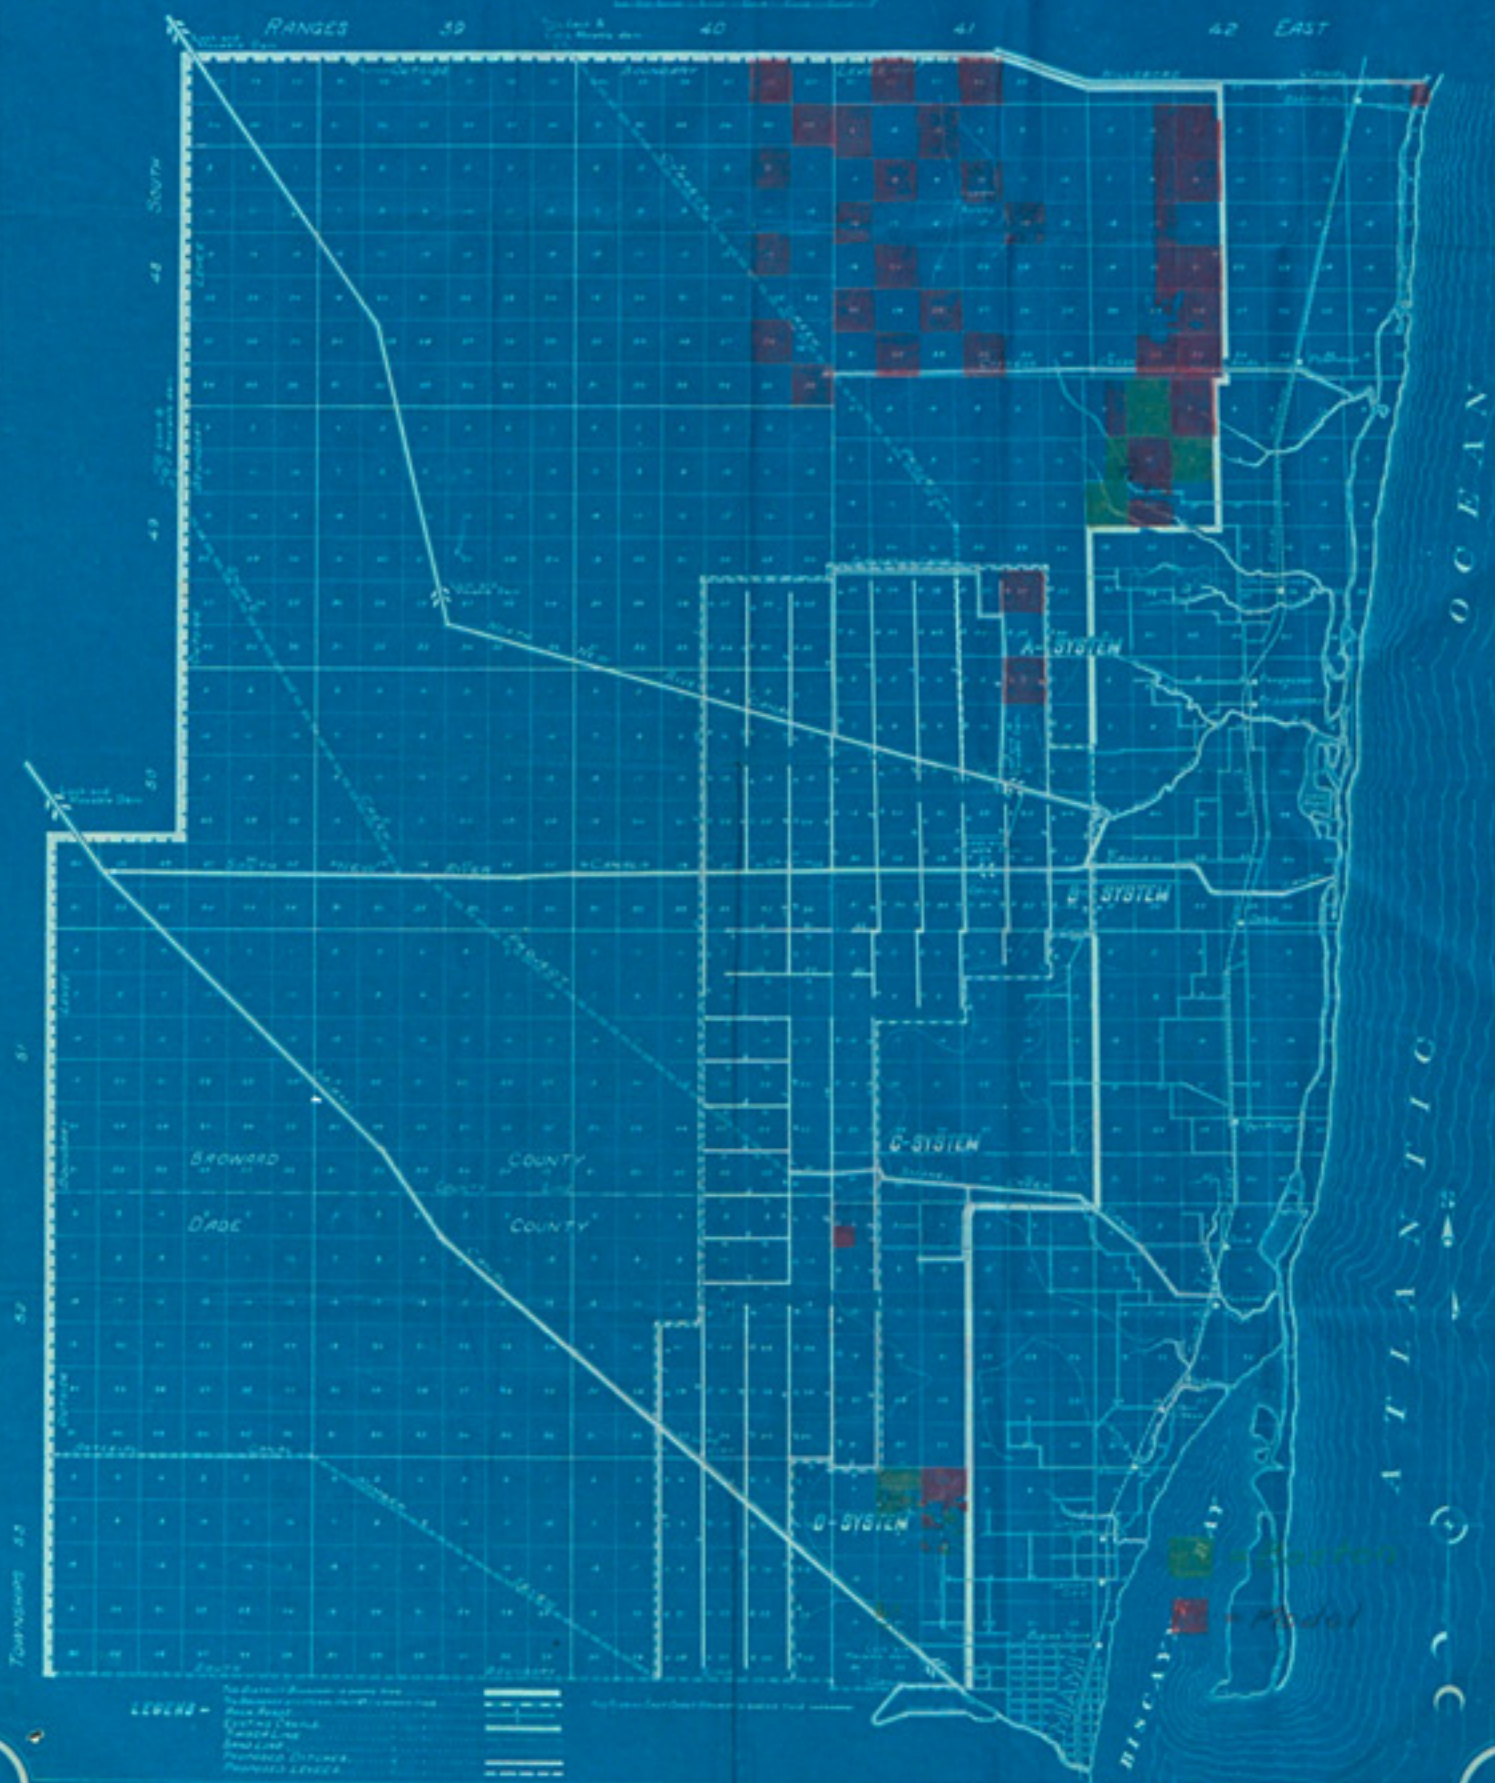

NAPOLEON

RANGES

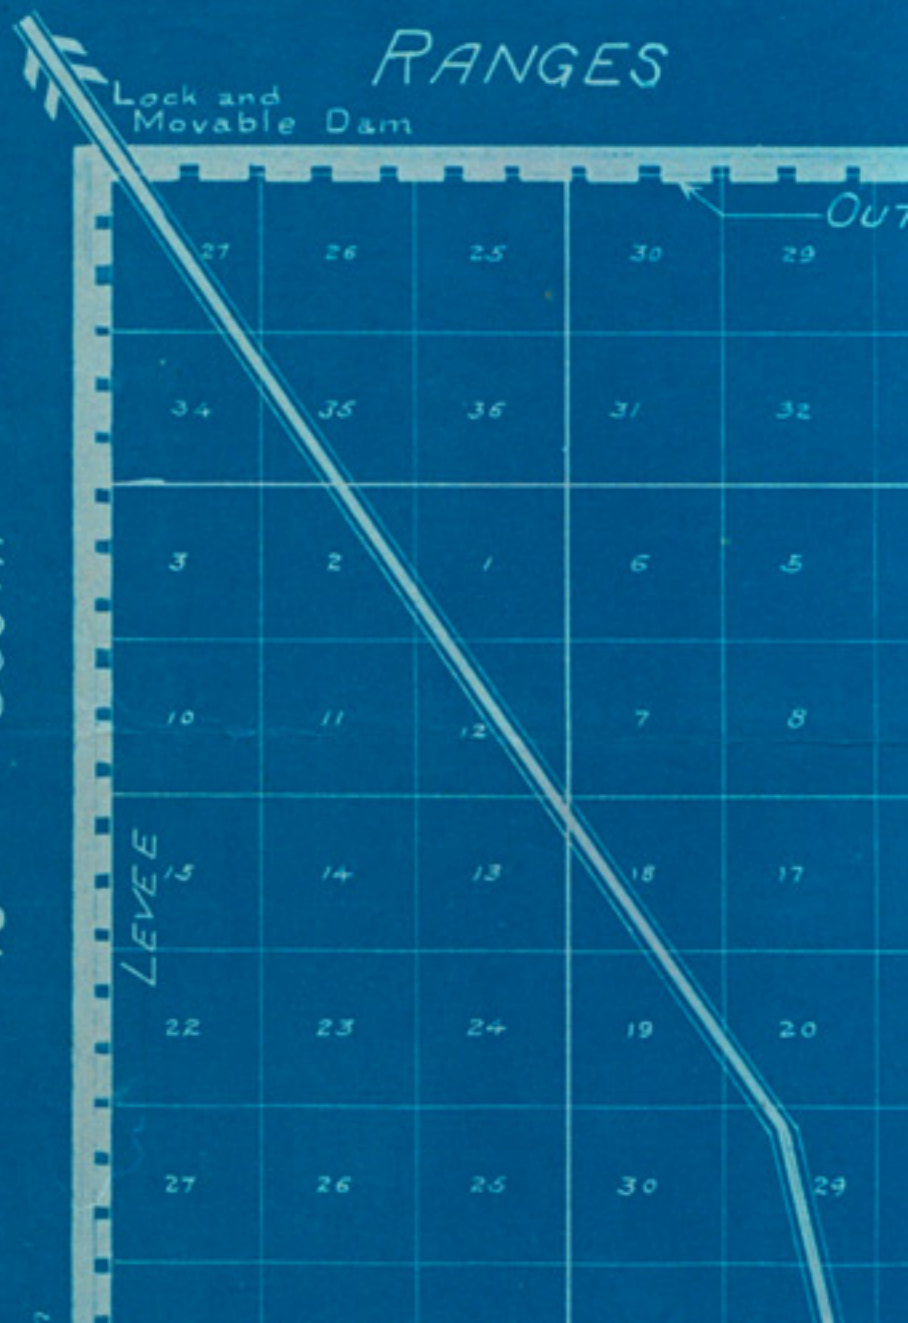

PLAN OF RECLAMATION OF THE CANAL ON B. BROWARD DR. FORT LAUDERDALE - GENERAL PLAN OF DRAINAGE


SCALE OF MILES.



39

40

Lock &
Movable dam

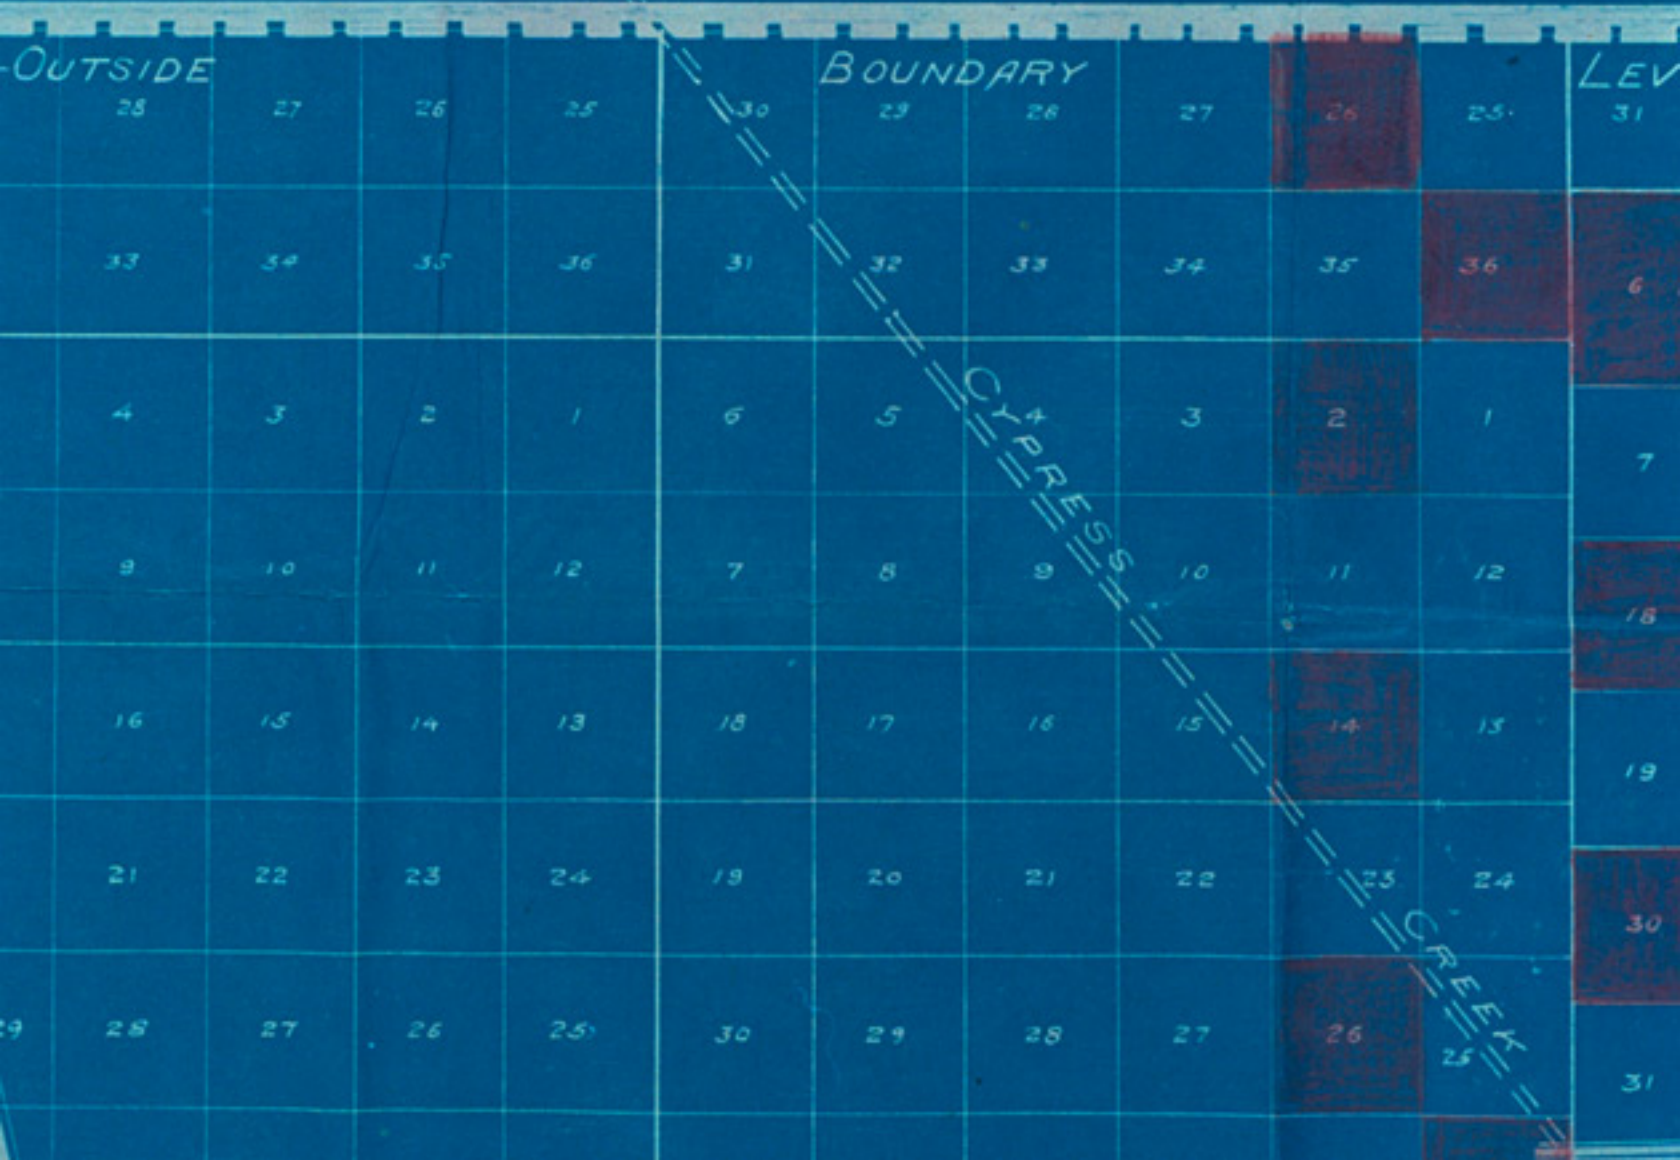

AMATION

DRAINAGE DISTRICT

- FLORIDA


DRAINAGE.

Isno

41

42


EA

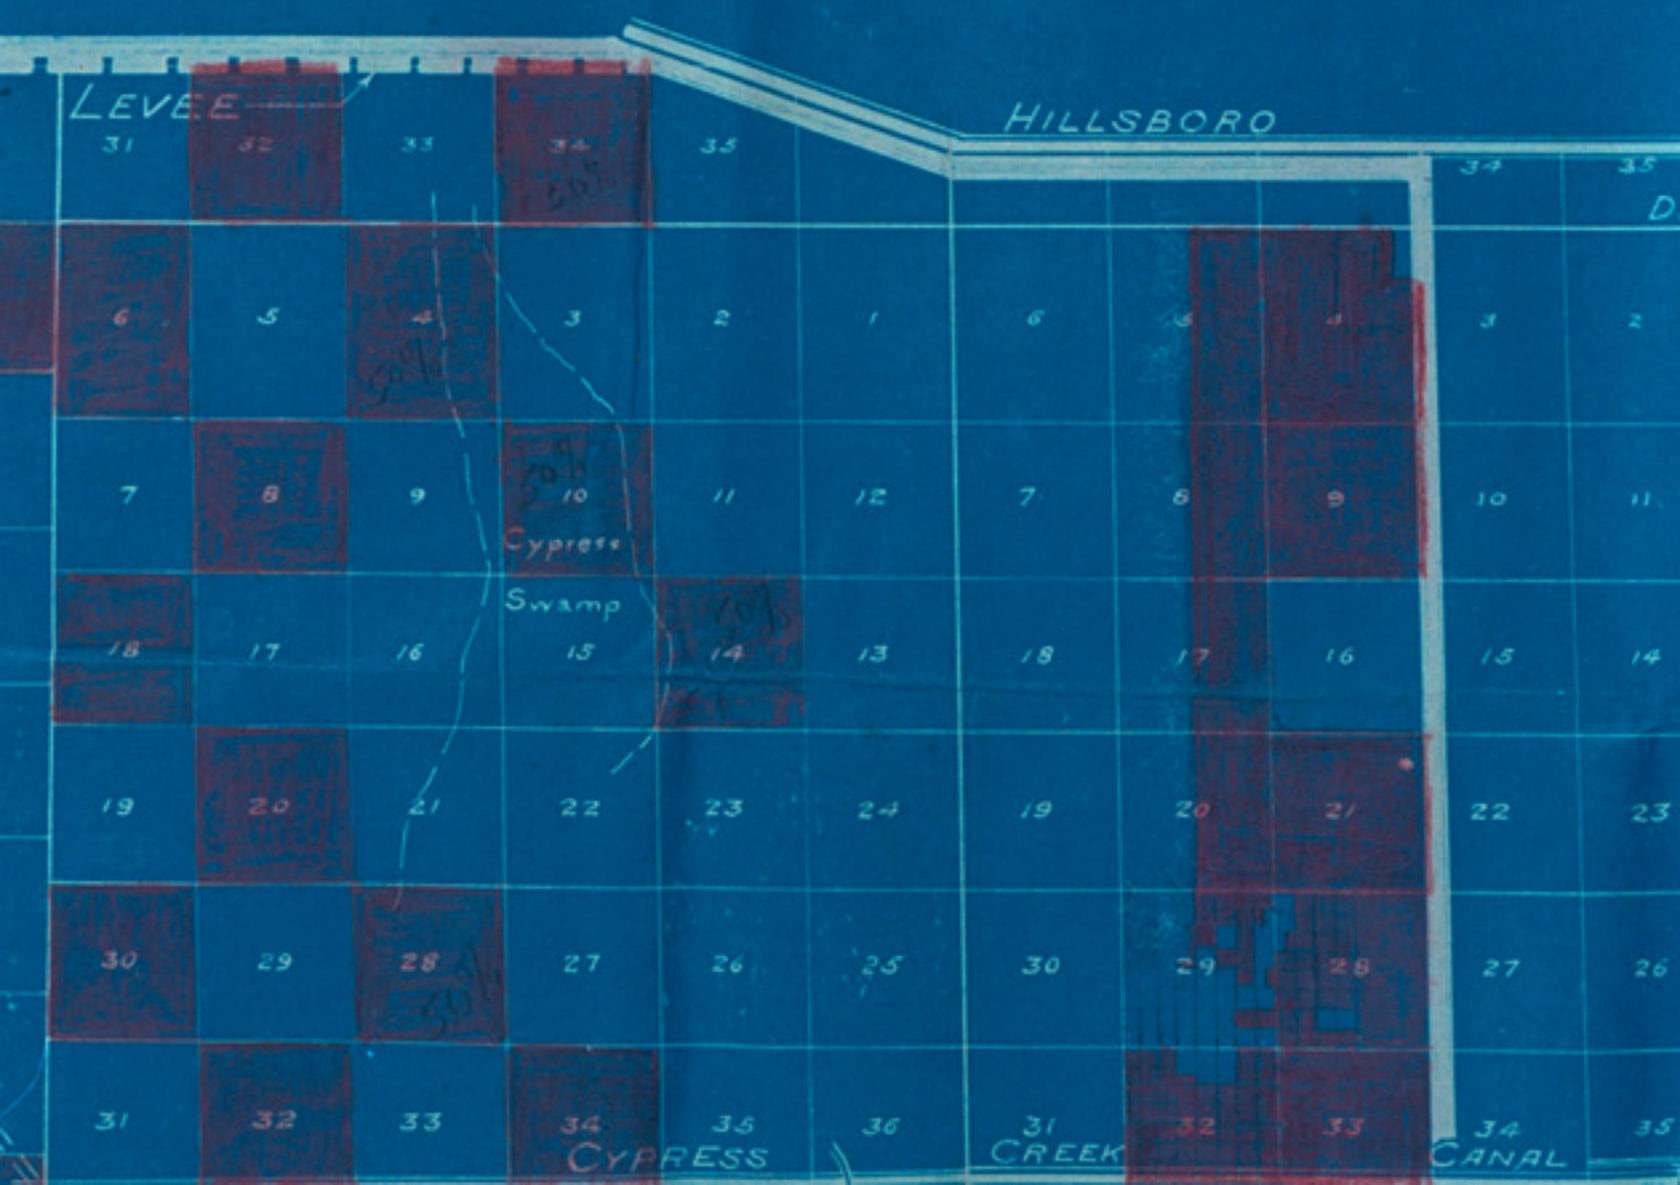



DISTRICT

Isham Randolph & Co.
Chief Engineers
Jacksonville, Florida.

42 EAST

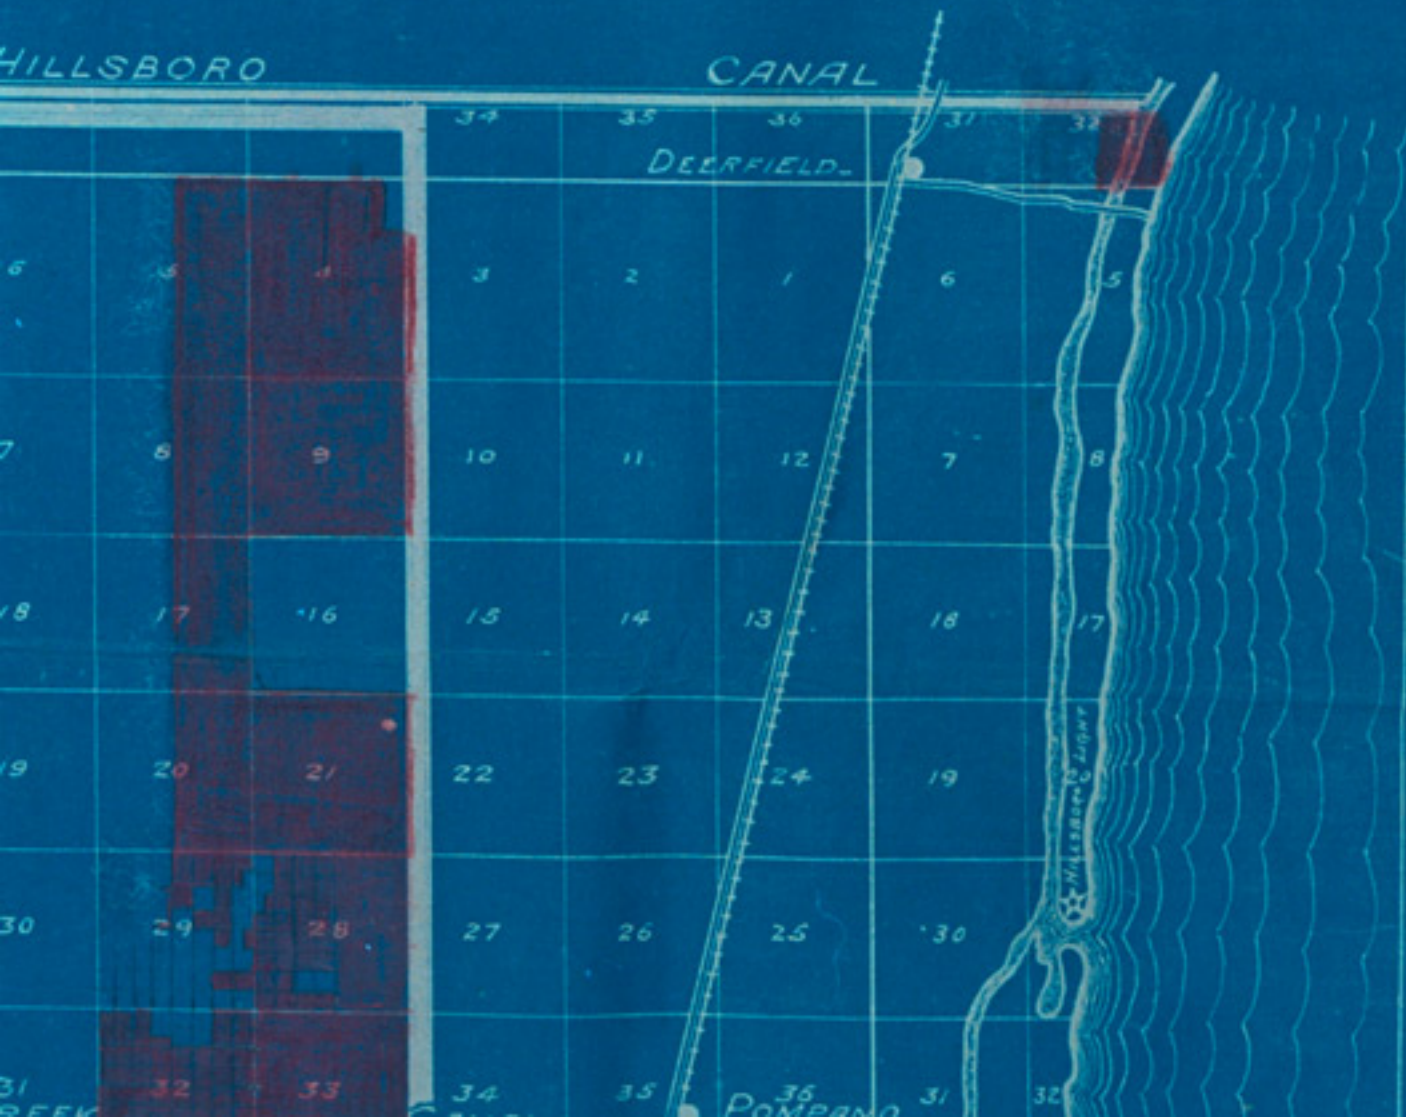

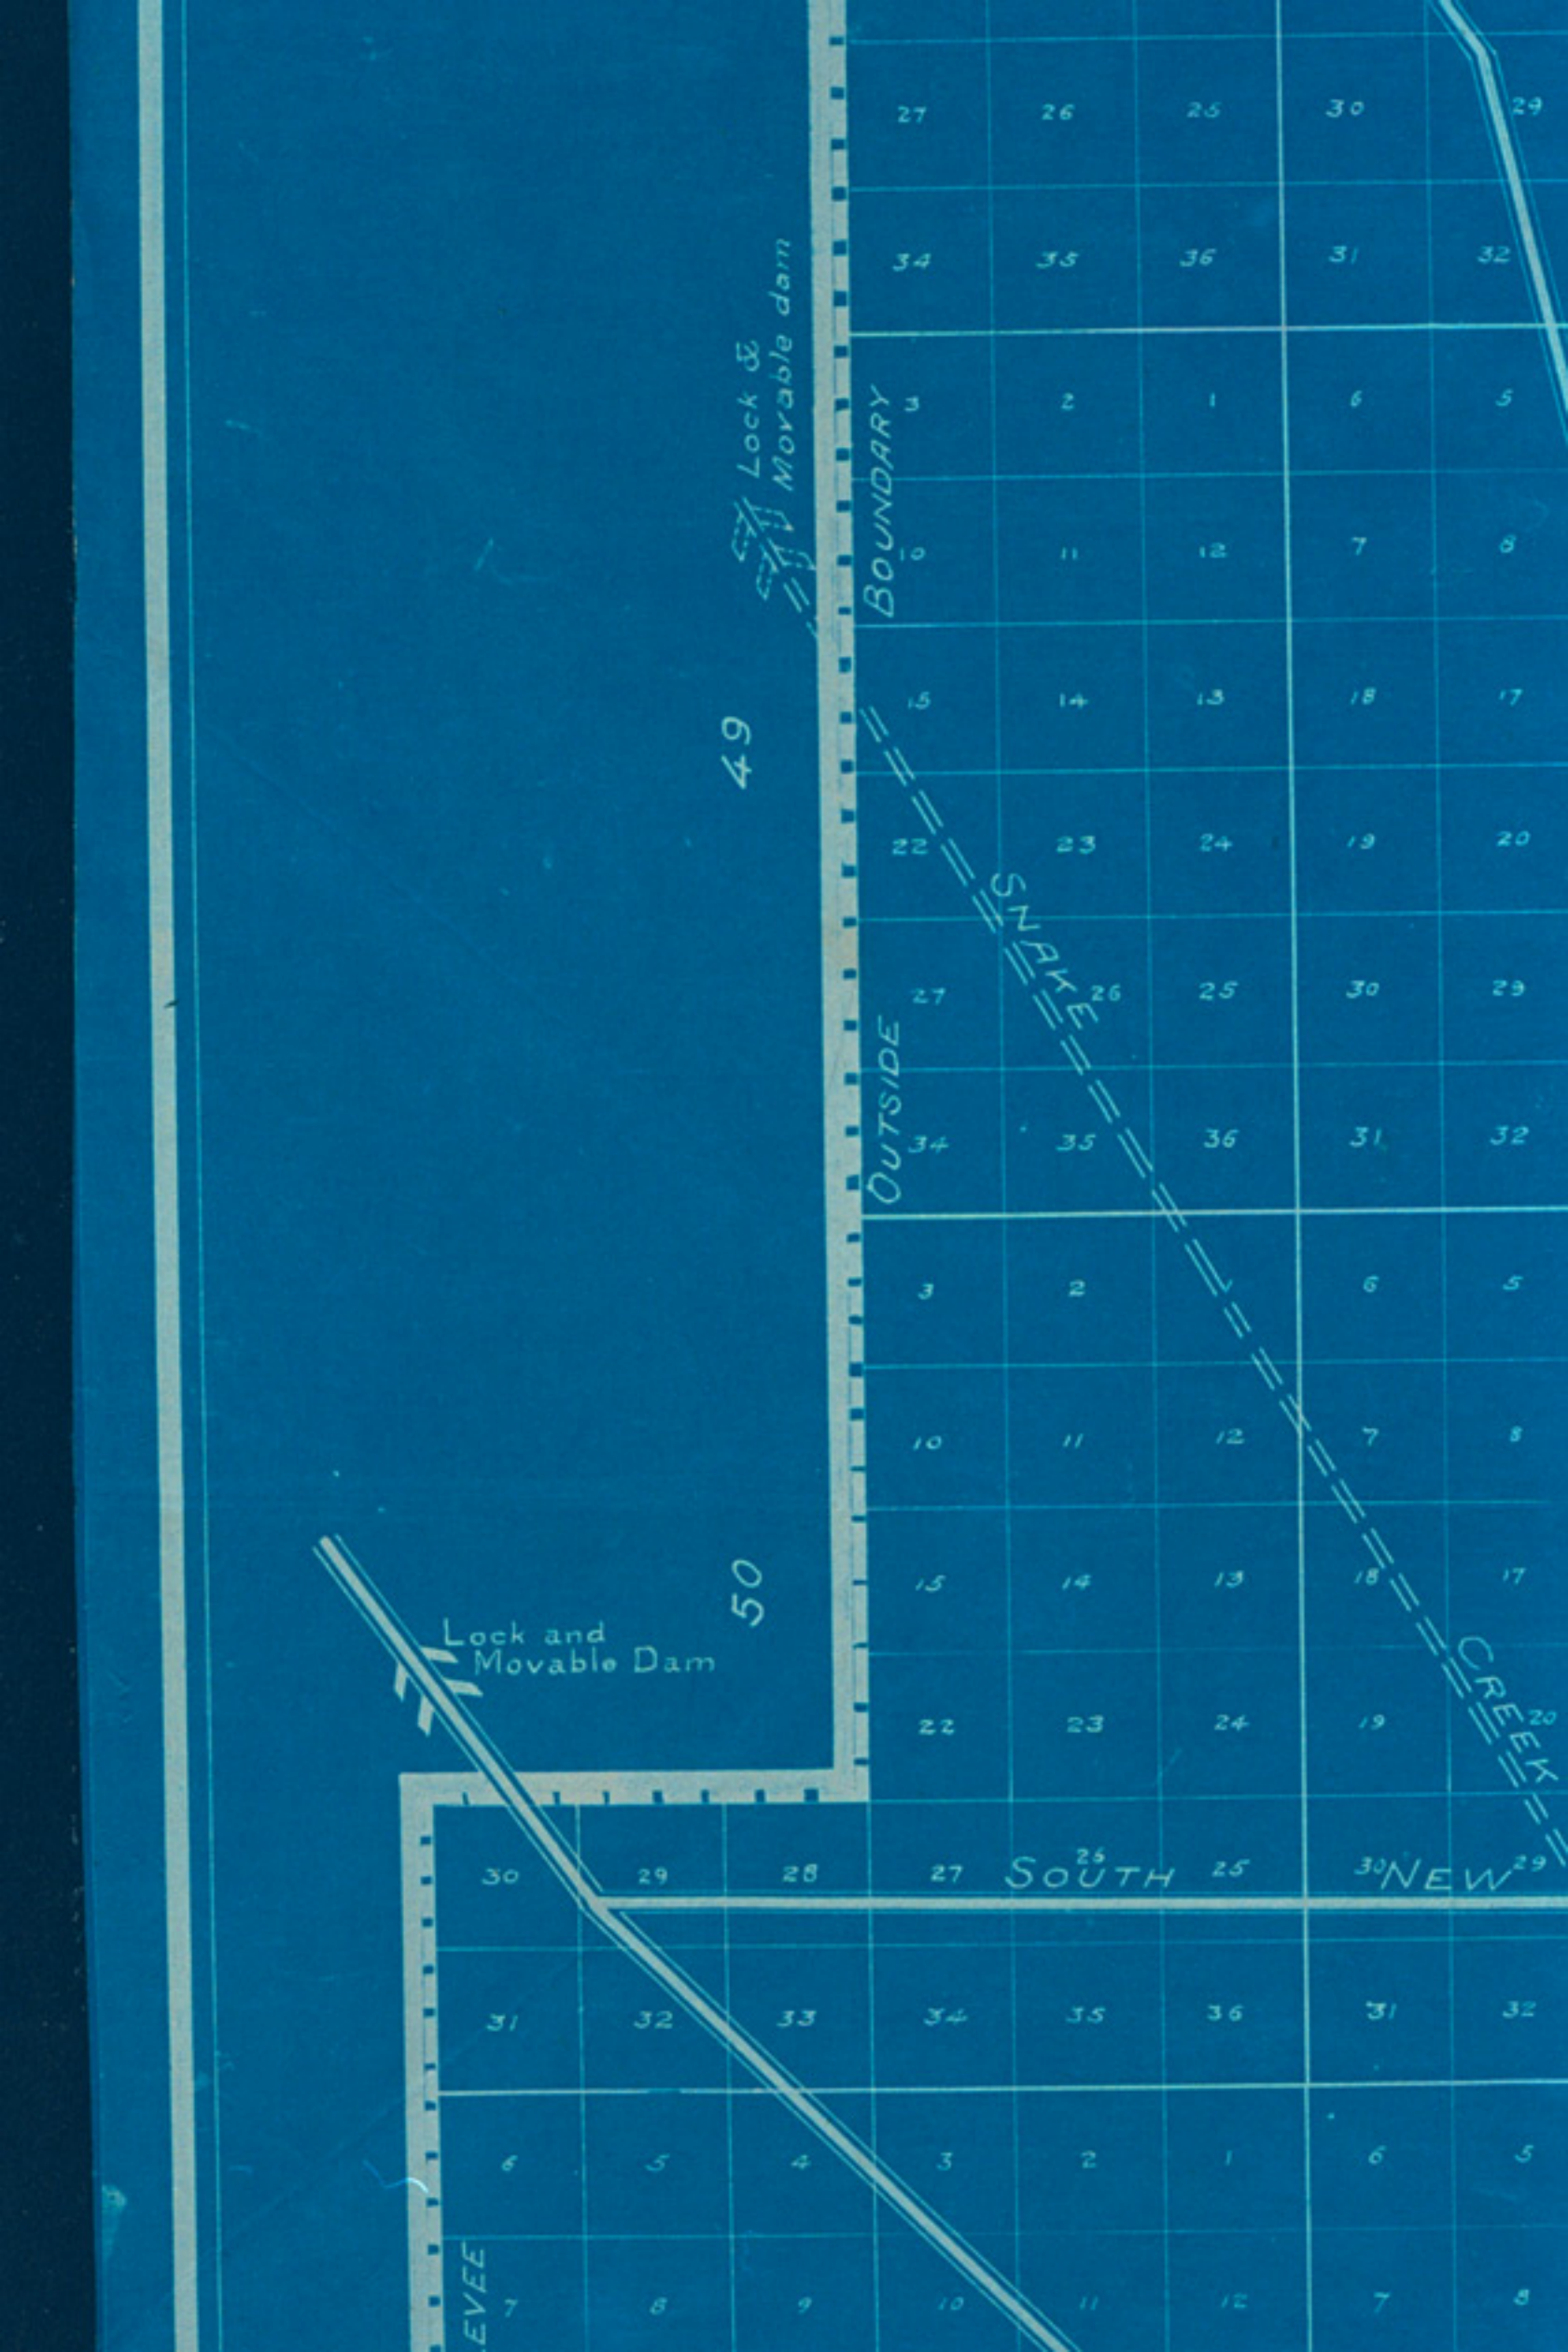

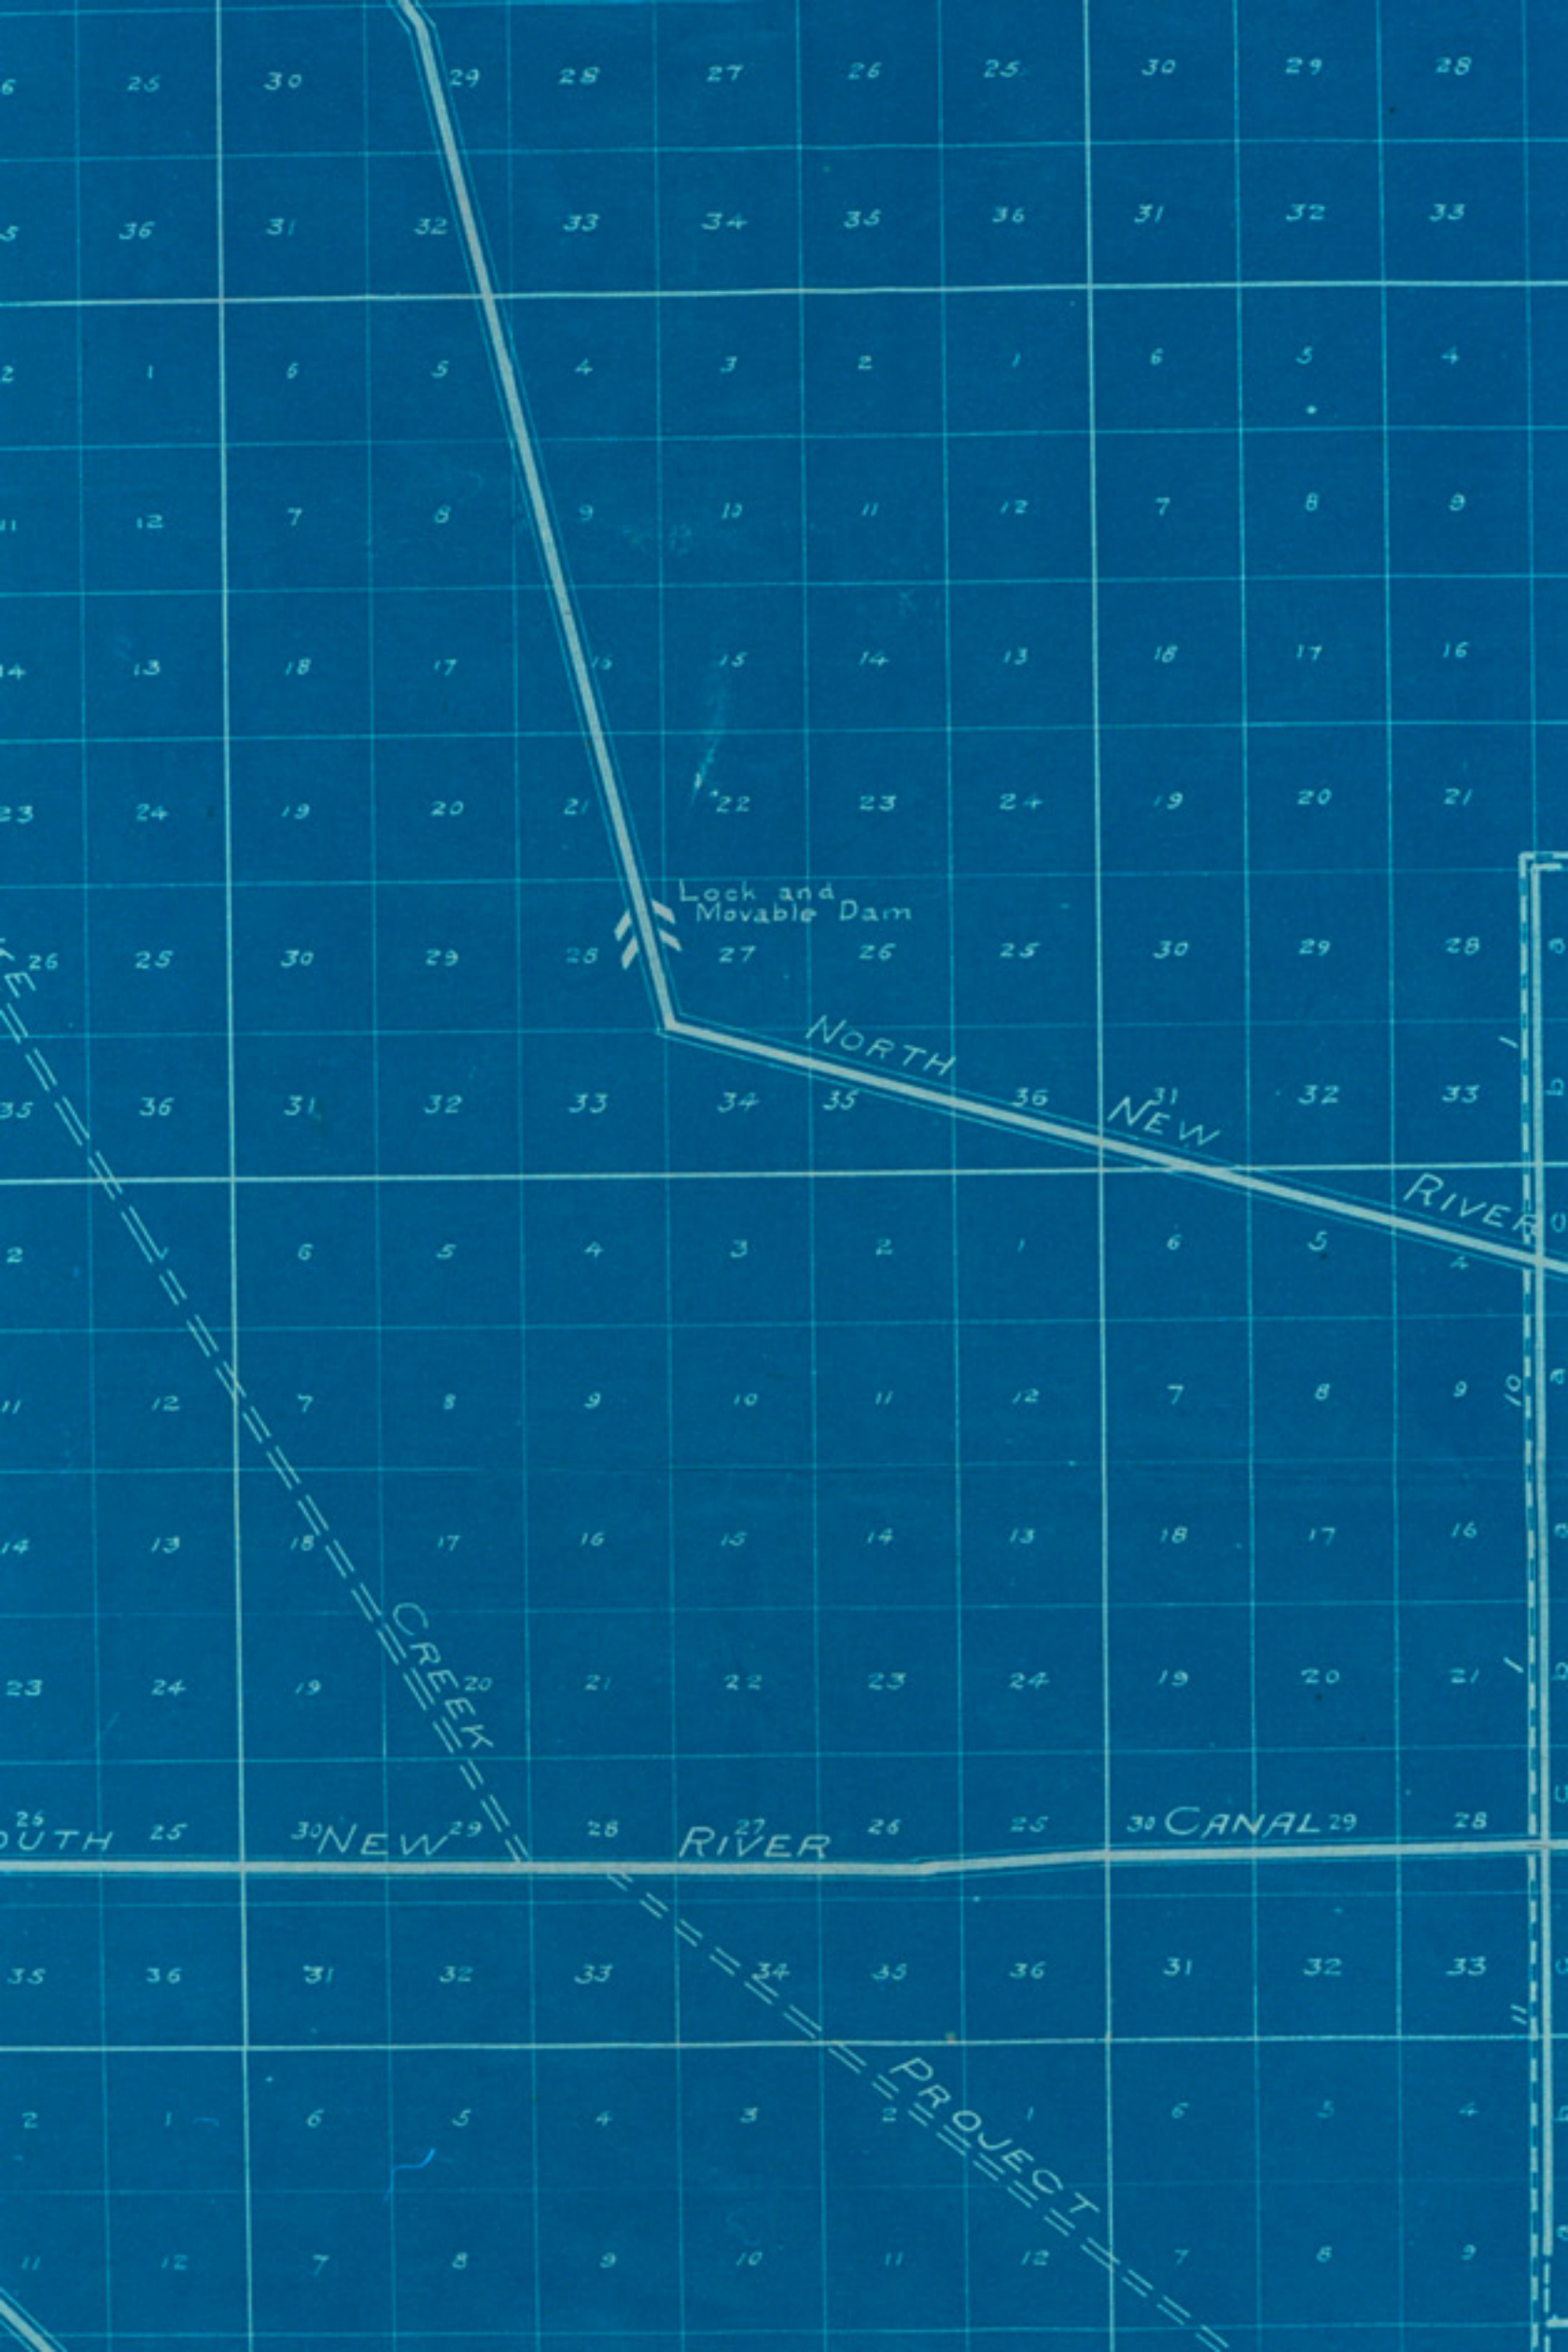



CREEK

CYPRESS

CREEK

PROJECT

PLANTATION CANAL

A-SYSTEM

RIVER CANAL

LOCK and Movable Dam.

LOCK and Movable Dam.

GRIFFIN 25

DAN

DAVIE

B-SYS



31 CREEK 32 33

34 CANAL 35 36 POMPANO 31 32

DIXIE
HIGHWAY

CYPRESS
CREEK

MIDDLE
RIVER

COLOHATCHEE

SOUTH
RIVER

MIDDLE
RIVER

31
EM

NORTH
FORK

PROGRESSO

FT. LAUDERDALE

NEW
RIVER

SOUTH
FORK

RAILWAY

LAKE
MADRU

30 DANIA 29
SYSTEM

CANAL

COAST
RAILWAY

DANIA

OCEAN

51

LEVEE

BOUNDARY

OUTSIDE

52

SHIPS 53

31 32 33 34 35 36 31 32

6 5 4 3 2 1 6 5

7 8 9 10 11 12 7 8

16 17 18 15 14 13 18 17

19 20 21 22 23 24 20

29 28 27 26 25 30 29

31 32 33 34 35 36 31 32

6 5 4 3 2 1 6 5

7 8 9 10 11 12 7 8

18 17 16 15 14 13 18 17

19 20 21 22 23 24 19 20

29 28 27 26 25 30 29

31 32 33 34 35 36 31 32

6 5 4 3 2 1 6 5

7 8 9 10 11 12 7 8

18 17 16 15 14 13 18 17

19 20 21 22 23 24 19 20

BROWARD

DADE

MIAMI

ARTEBIAL

CANAL

5 NUMBER



PROJECT

COUNTY

COUNTY LINE

COUNTY

CANAL

HOPE CITY

NUMBER

SEVEN

BOUNDARY

LINE



C-SYSTEM

SNAKE CREEK

CANAL

D-SYSTEM

BUENA VISTA

LEMON CITY

BISCAYNE




= B



= M

Lock and Movable dam

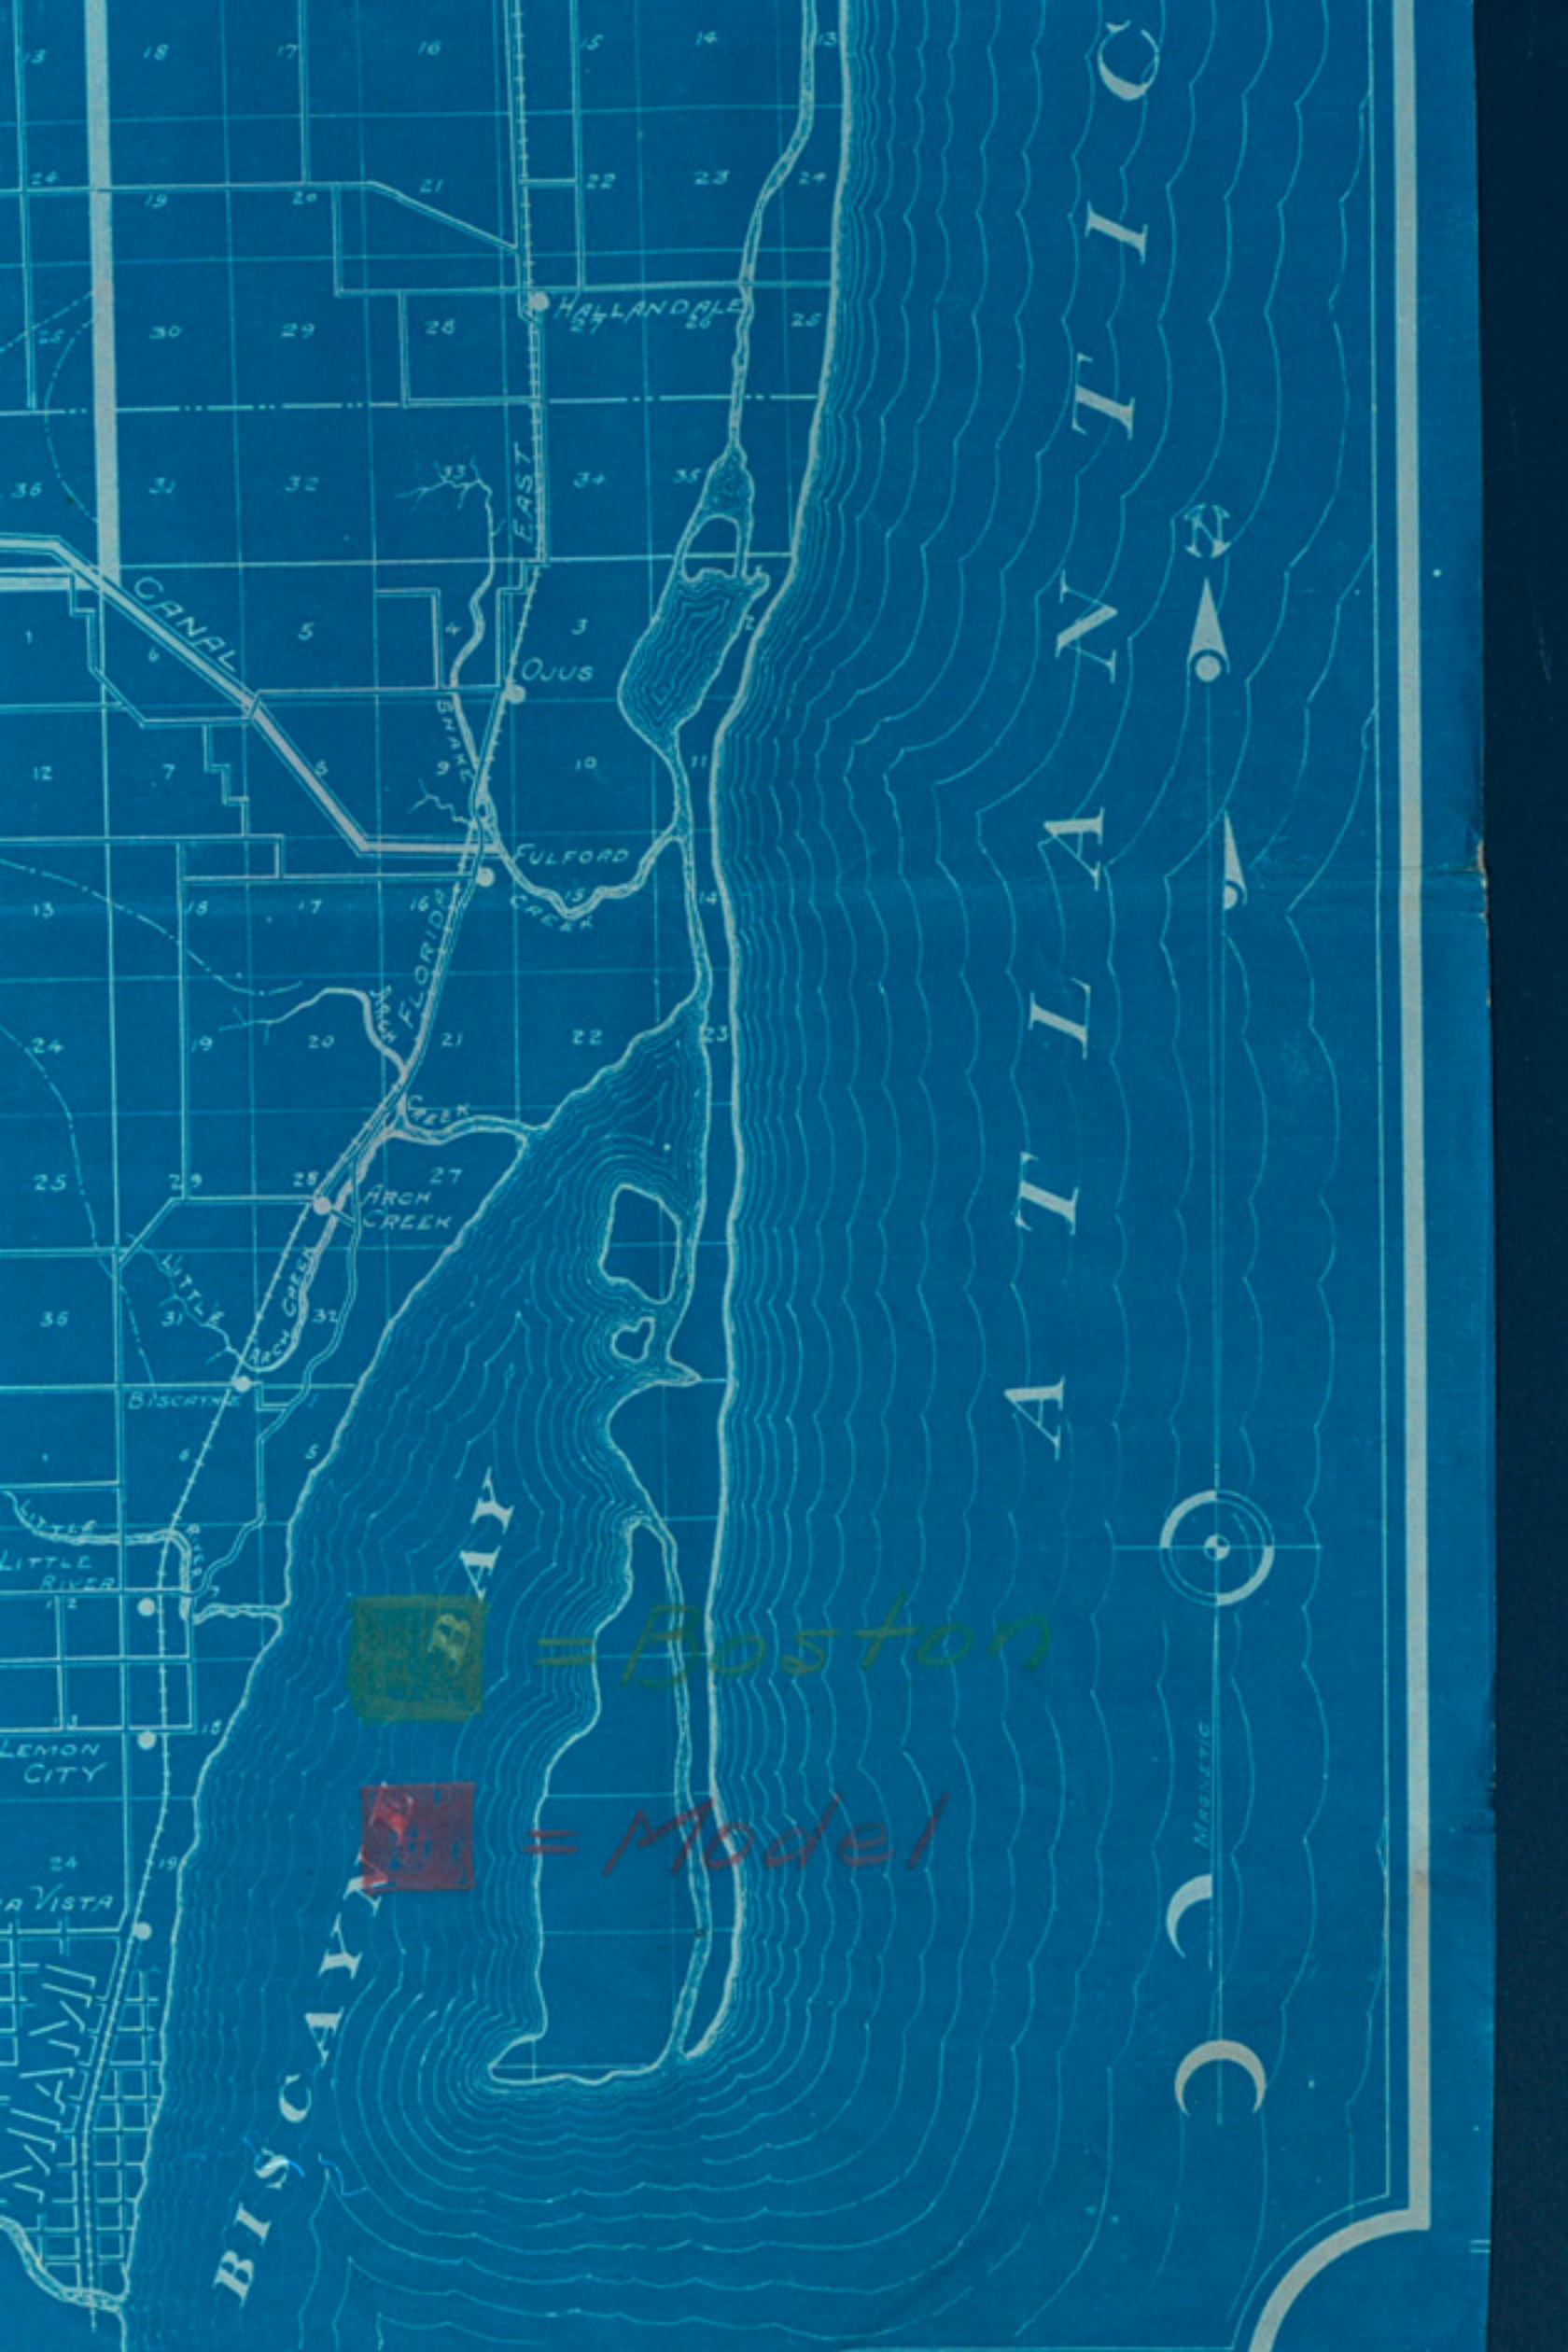

= Boston

= Model



52

TOWNSHIPS 53

DADE

OUTSIDE

ARTERIAL


CANAL


NUMBER

SOUTH

LEGEND -

- THE DISTRICT BOUNDARY IS SHOWN THUS
- THE BOUNDARY OF LATERAL UNIT N^o 1 IS SHOWN
- ROCK ROADS
- EXISTING CANALS
- TIMBER LINE
- SAND LINE
- PROPOSED DITCHES
- PROPOSED LEVEES

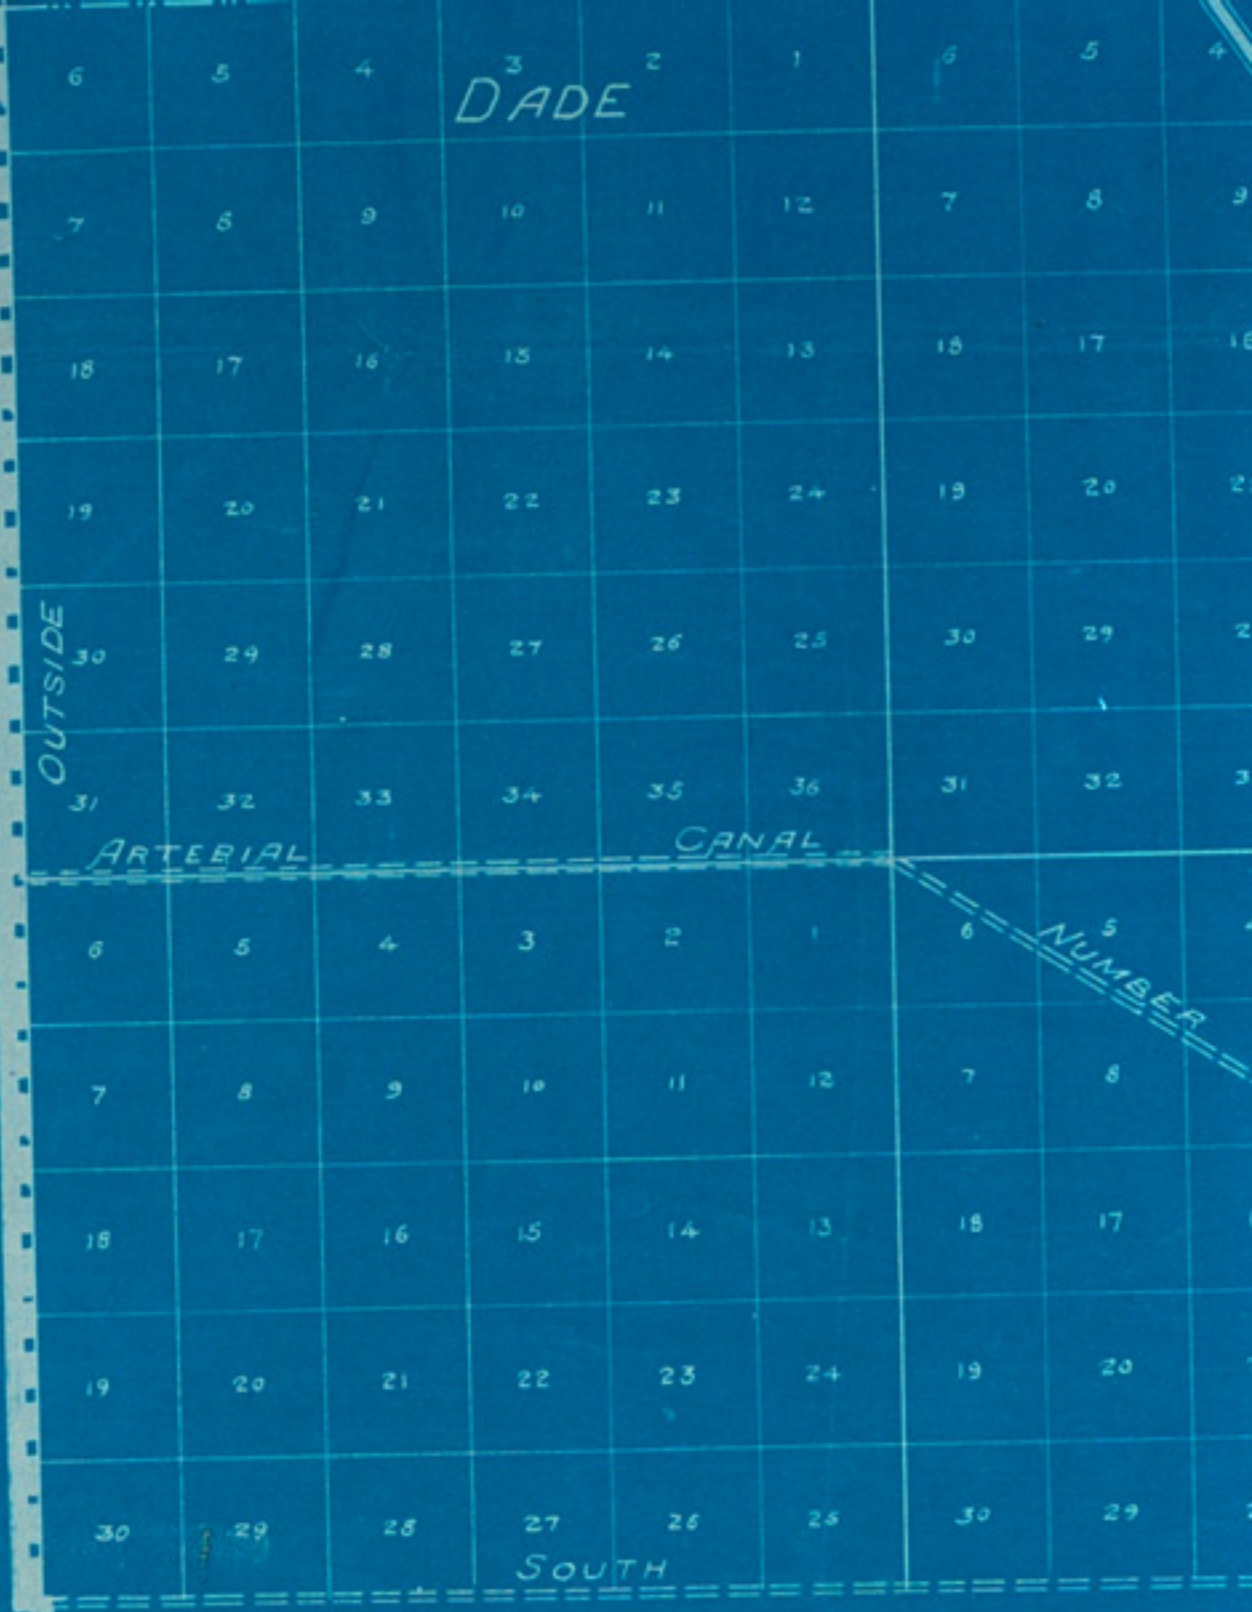

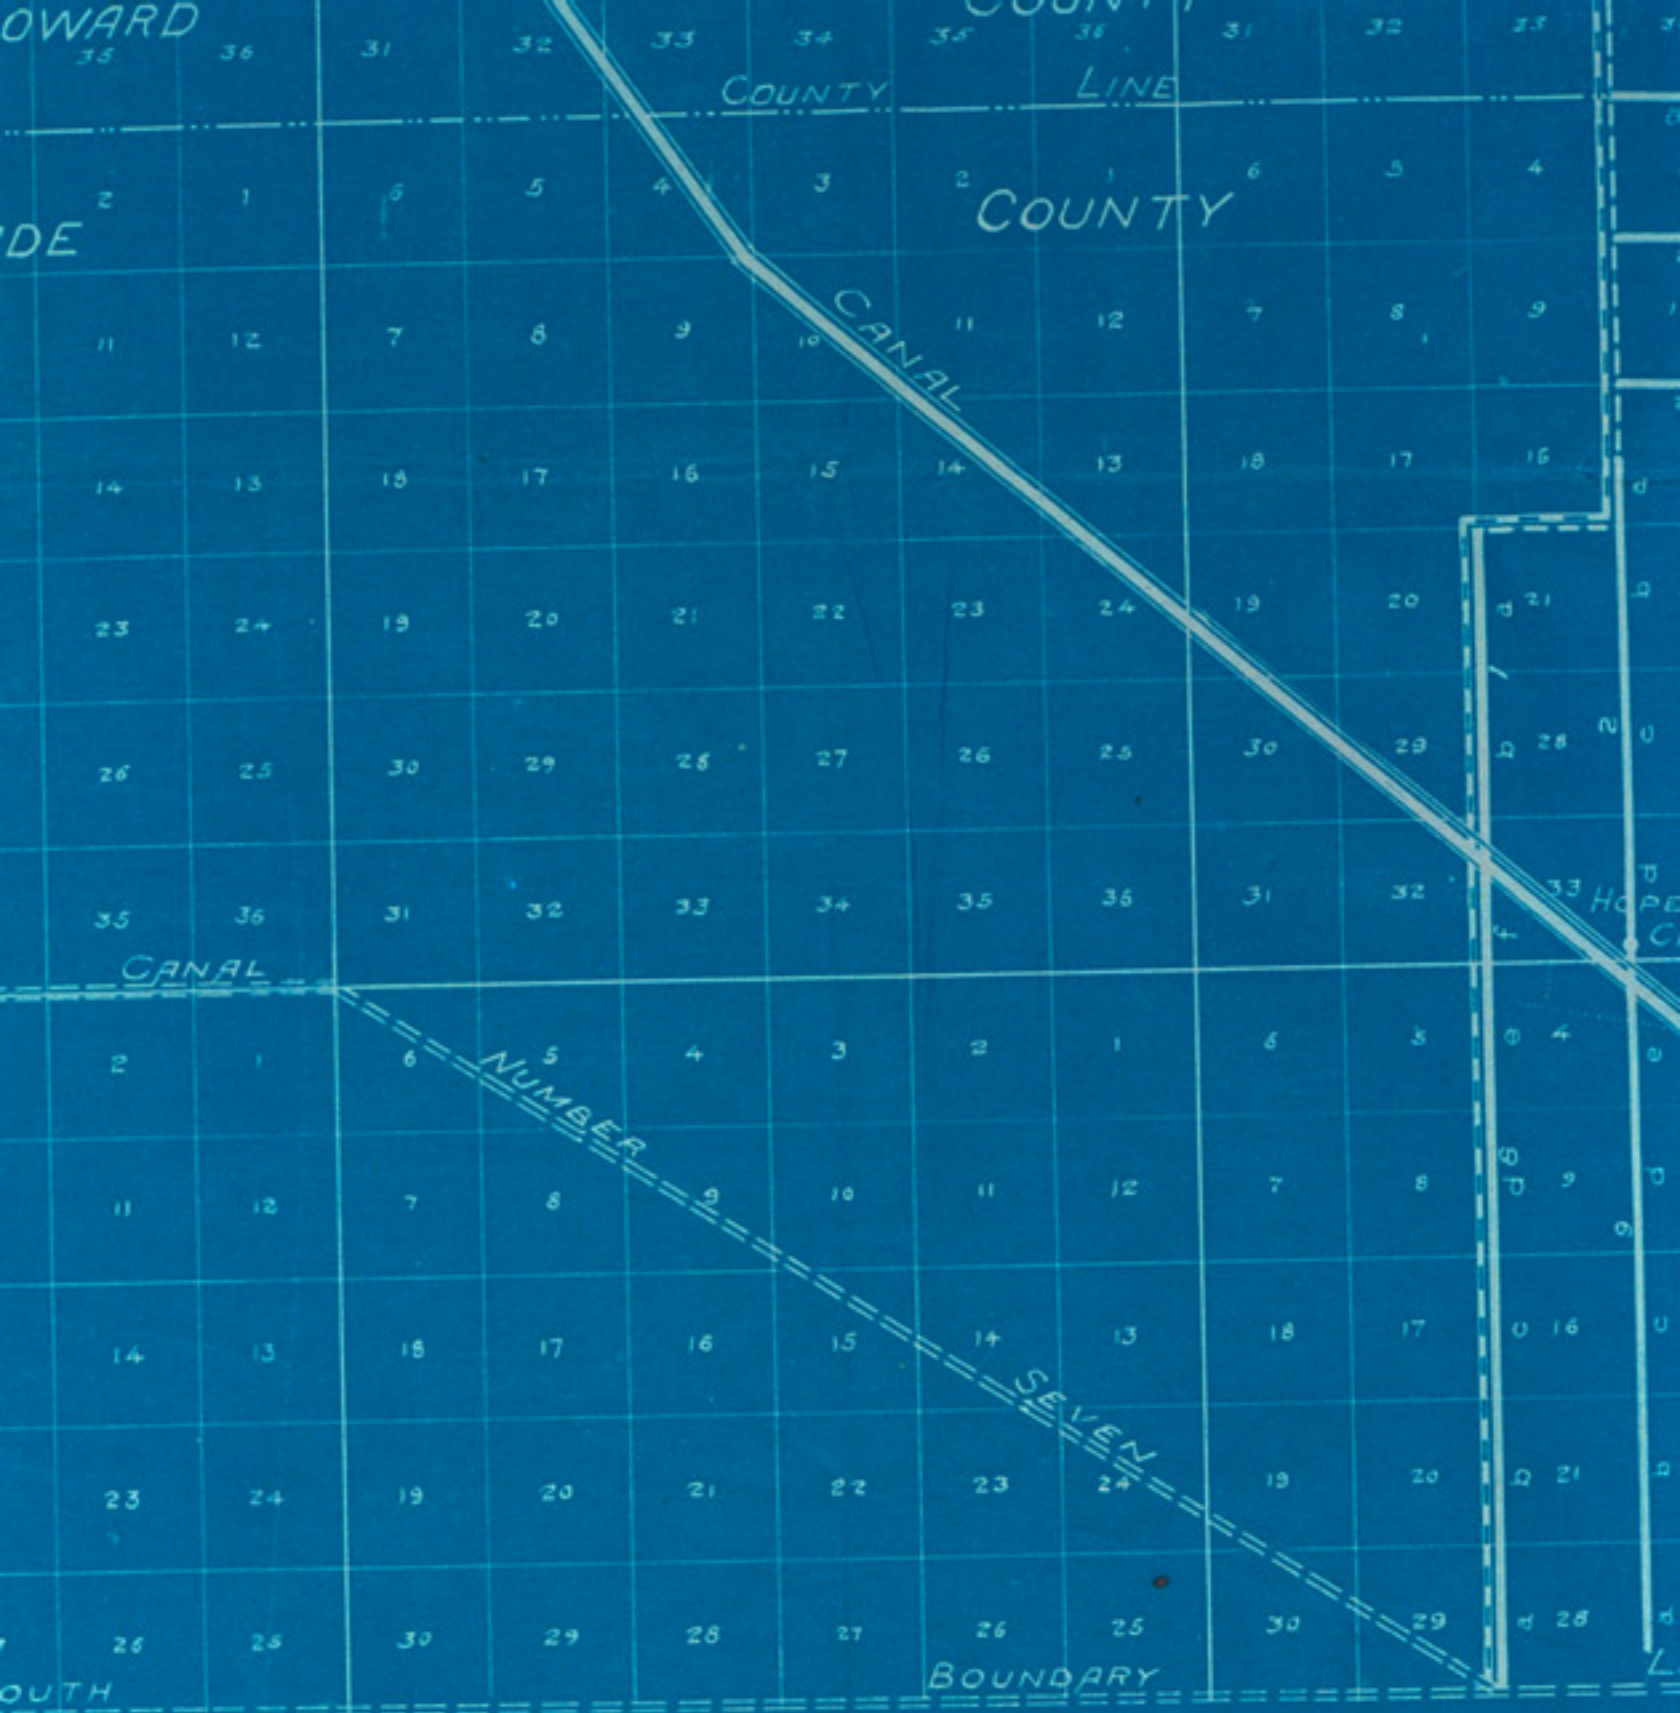

- THE DISTRICT BOUNDARY IS SHOWN THUS
- THE BOUNDARY OF LATERAL UNIT N^o 1 IS SHOWN THUS
- ROCK ROADS
- EXISTING CANALS
- TIMBER LINE
- SAND LINE
- PROPOSED DITCHES
- PROPOSED LEVEES

THE FLORIDA EAST COAST RAILROAD

C-SYSTEM

31 SNAKE CREEK 34 35 CREEK 36 31

CANAL

D-SYSTEM

HOPE CITY

LITTLE RIVER

LEMON CITY

BUENA VISTA

Lock and Movable dam

LINE

CANAL

Concrete Edge

FLORIDA EAST COAST RAILWAY IS SHOWN THUS





BISCAYNE

A T L A N T I C



= Boston



= Model



Metric

222