


APPENDIX D.


PROFILES.

Loxachee Slough to Lake Okechobee. United States Department of Agriculture.
Fort Myers to Pompany, via Immokalee. United States Department of Agriculture.
Fort Myers to Pompany, via Travers Home. United States Department of Agriculture.
Lake Okechobee to Brown's store. United States Department of Agriculture.
Hillsborough line, east and west Government Road. United States Department of Agriculture.
Peters Prairie to Bay Biscayne. United States Department of Agriculture.
South lines secs. 2 and 3, T. 56 S., R. 40 E. United States Department of Agriculture.
Black Point Creek. United States Department of Agriculture.
Stuart to Lake Okechobee. United States Army Engineers.
Caloosahatchee River. United States Army Engineers.
Kissimmee River. United States Army Engineers.
Waterway Kissimmee to Lake Okechobee. United States Army Engineers.
West Palm Beach to Lake Okechobee. Florida Everglades Engineering Commission.
Detroit to Hammer Key. Florida Everglades Engineering Commission.
Brown's store to Chokoloskee. Florida Everglades Engineering Commission.
Miami to west line Dade County (Fredricks). Florida East Coast Railroad Co.
Mile post 261 to mile post 415. Florida East Coast Railroad Co.
Each one-half mile west of track and south of Detroit. Florida East Coast Railroad Co.
South Fork, St. Lucie River to Lake Okechobee. Everglades drainage district.
Lake Worth to Lake Okechobee. Everglades drainage district.
West Palm Beach Canal. Everglades drainage district.
Hillsborough Canal. Everglades drainage district.
North New River Canal. Everglades drainage district.
Miami Canal. Everglades drainage district.
South New River Canal. Everglades drainage district.
Snake Creek Canal. Everglades drainage district.
Snapper Creek Canal. Everglades drainage district.
Cypress Creek Canal. Everglades drainage district.
Detroit Canal. Biscayne Engineering Co.
Royal Glade Canal et al. Everglade Land Sales Co.

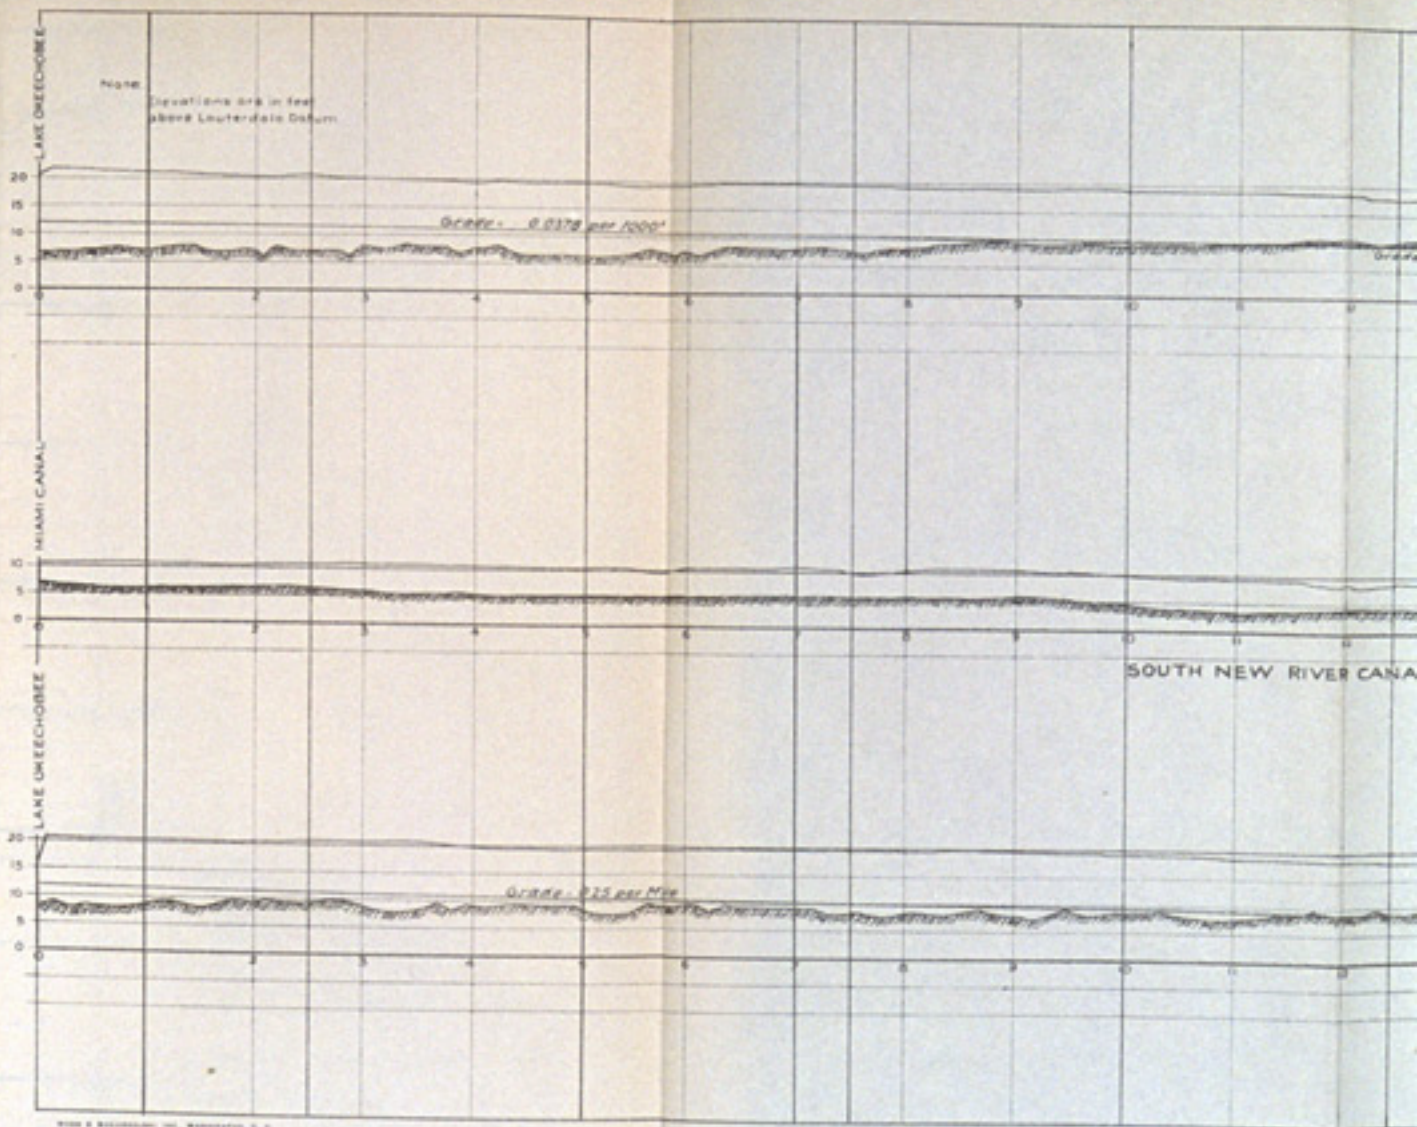


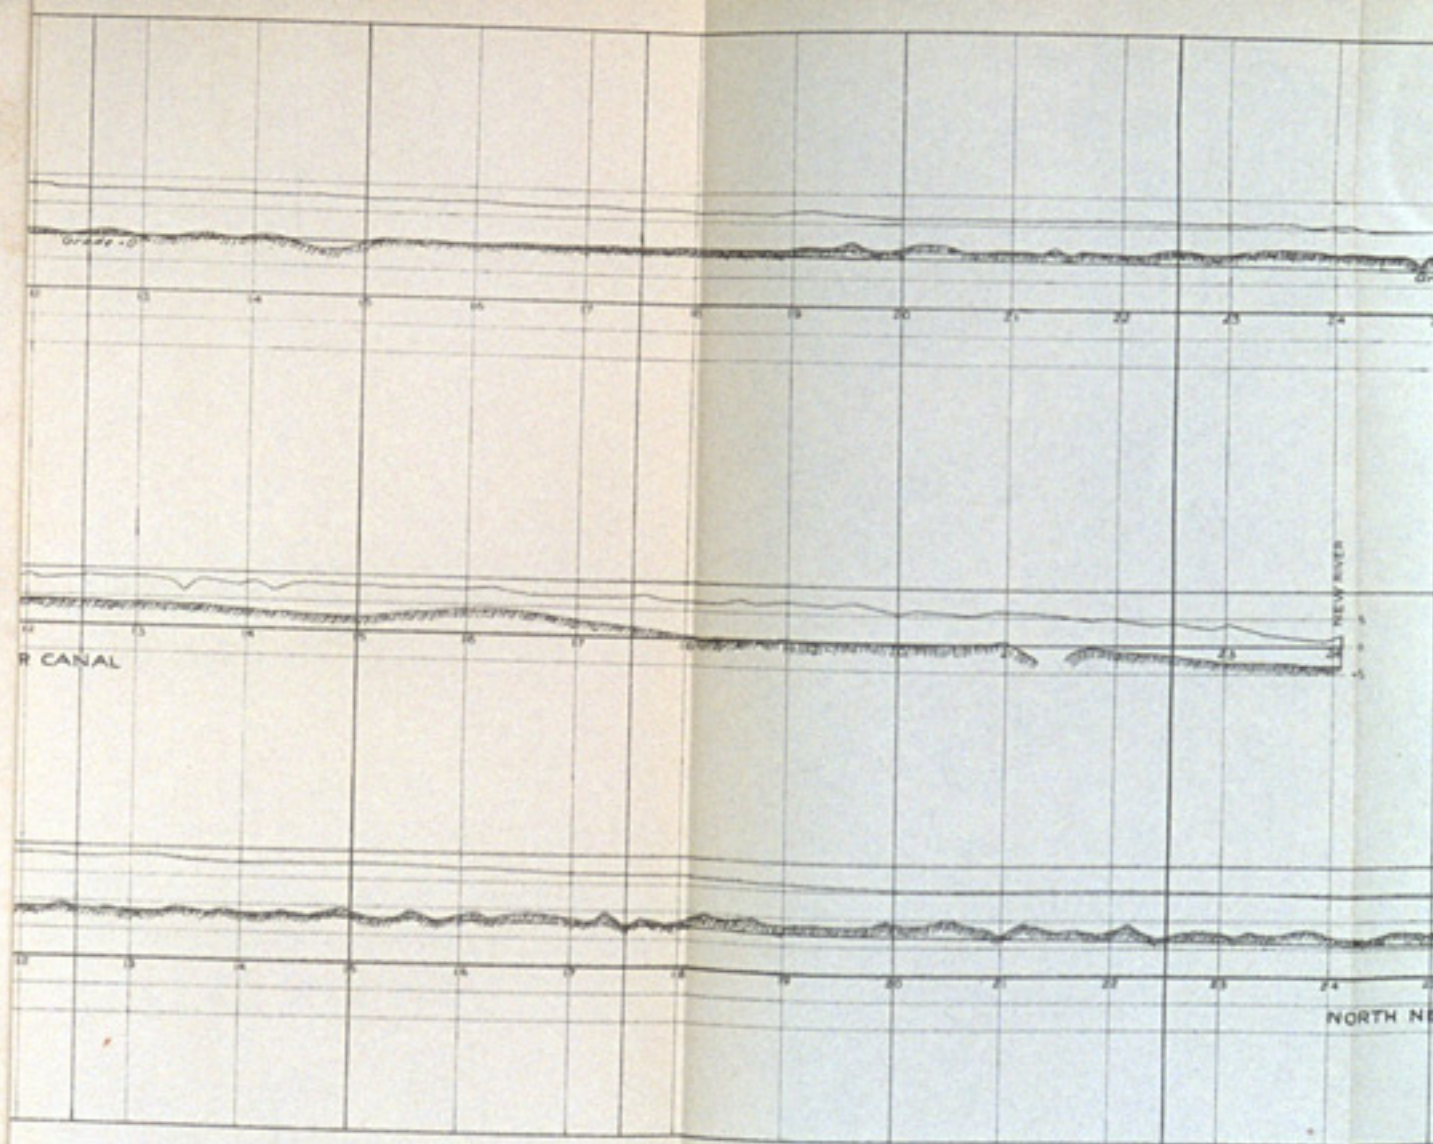

Grade - 0

12 13 14 15 16 17 18 19 20 21 22 23 24

R CANAL

12 13 14 15 16 17 18 19 20 21 22 23 24

NEW RIVER


0
0.5
1
1.5
2
2.5

NORTH NE





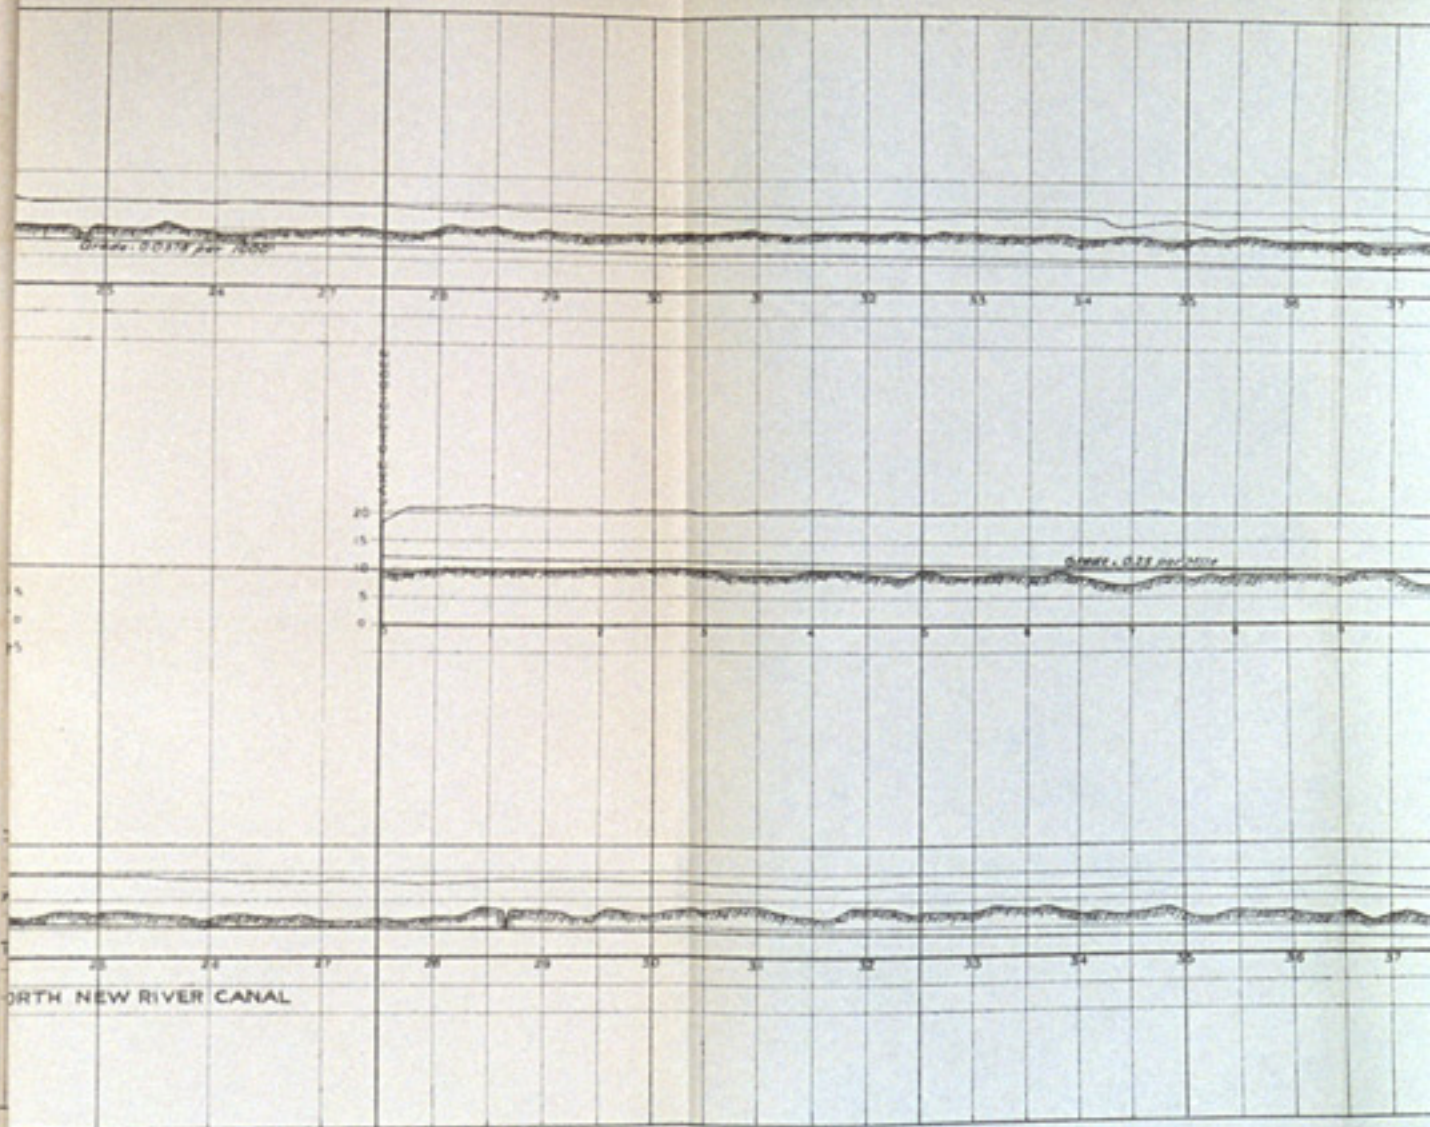





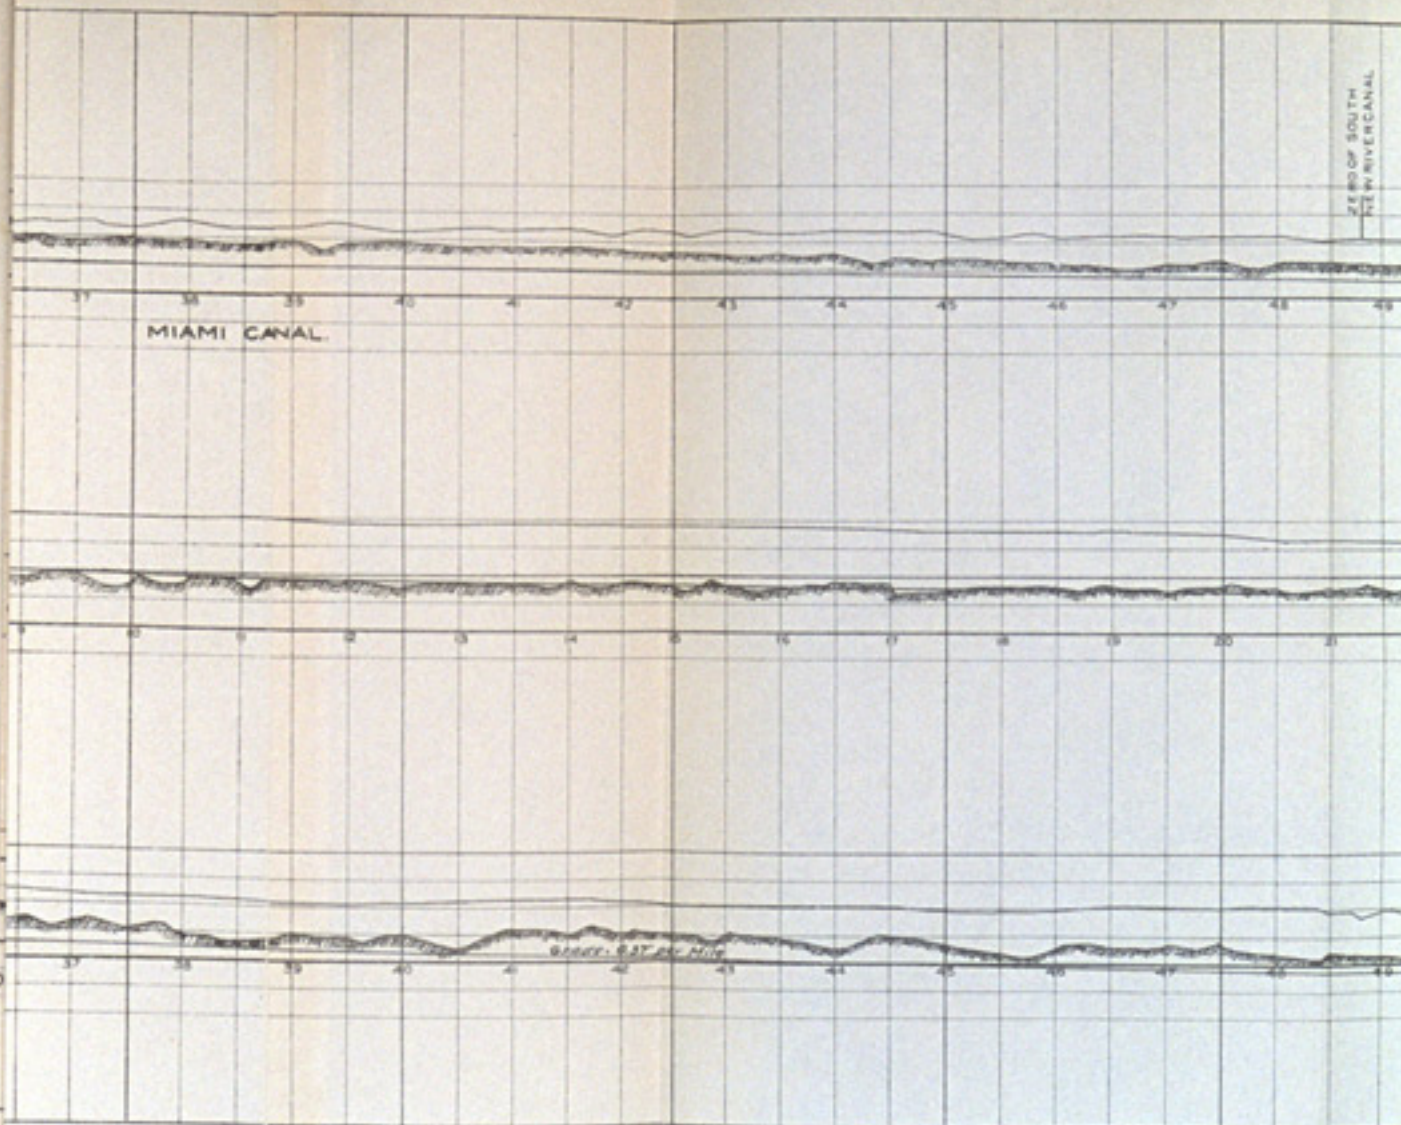

ZERO OF SOUTH
NEW RIVER CANAL


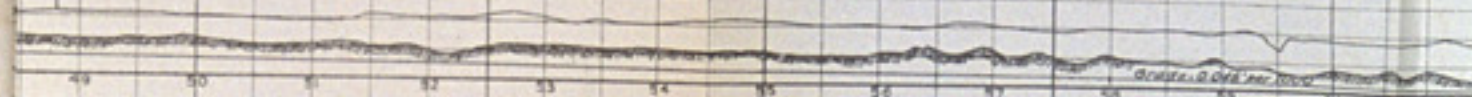


HILLSBORO CANAL


LOCK

NEW RIVER

5
0
1
0

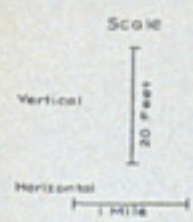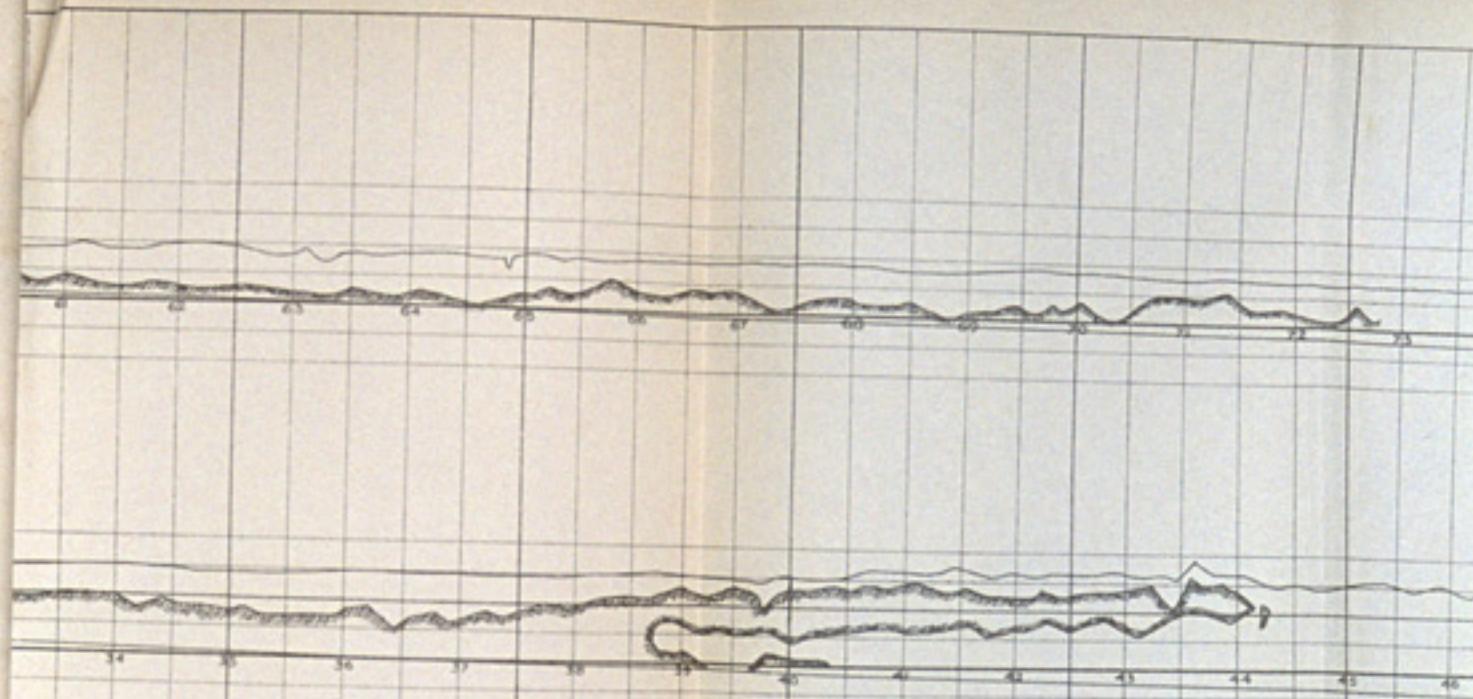



FLORIDA EVERGLADES
 TRUSTEES OF
 Senate D

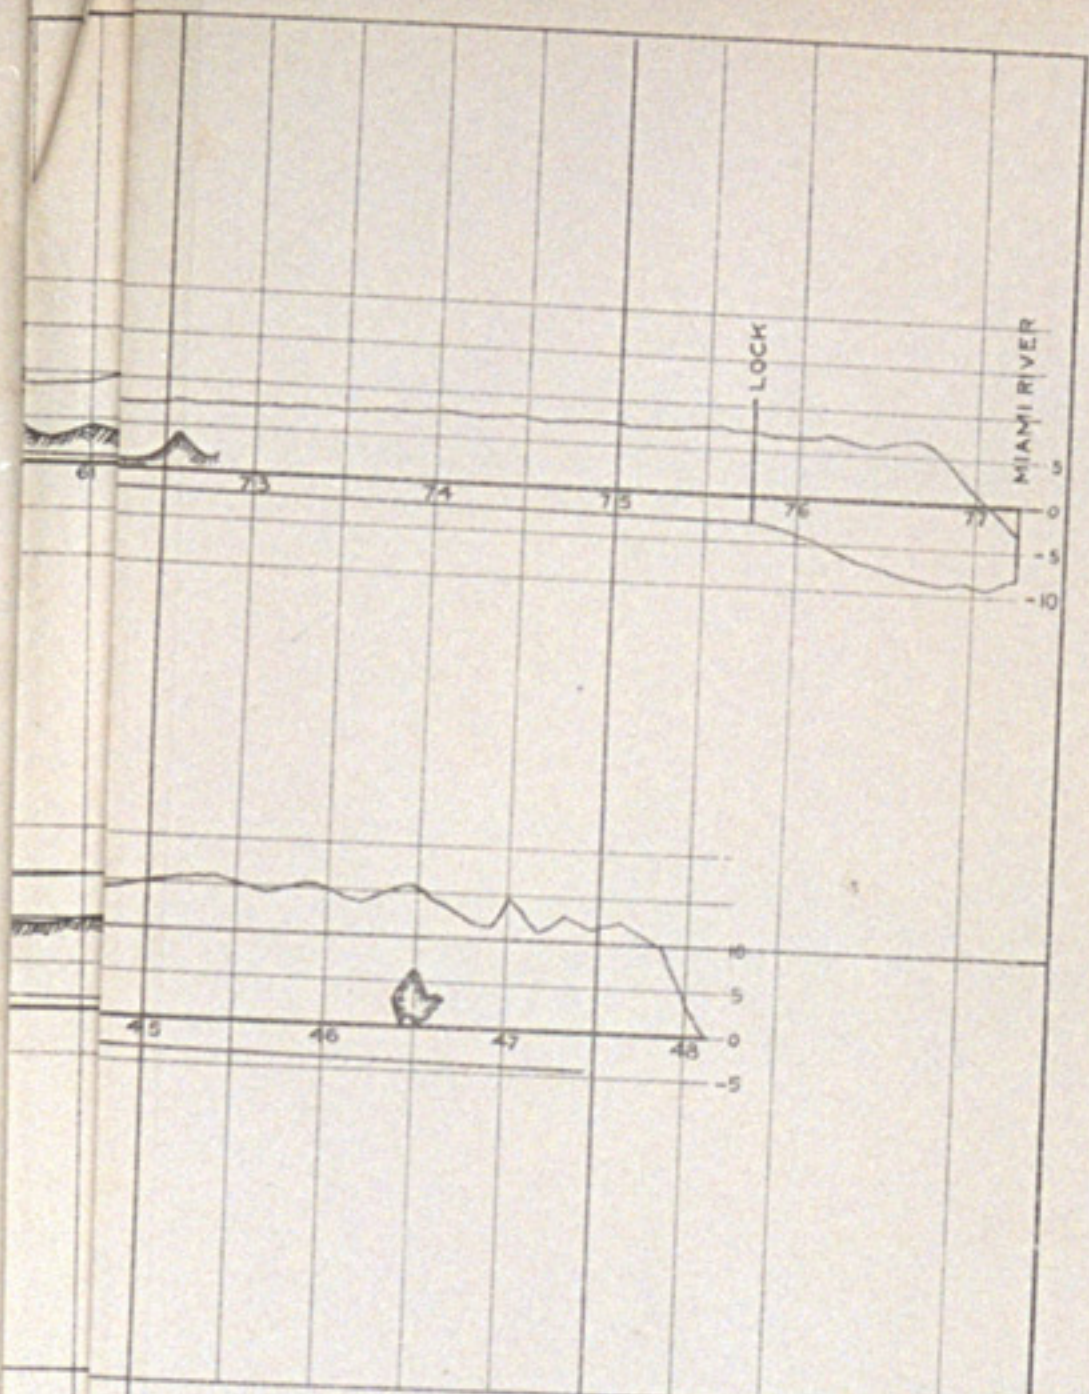


PROFILES
 MIAMI CANAL
 SOUTH NEW RIVER CANAL
 HILLSBORO CANAL
 NORTH NEW RIVER CANAL
 Accompanying Report of
FLORIDA EVERGLADES ENGINEERING COMMISSION
 To The
TRUSTEES OF THE INTERNAL IMPROVEMENT FUND
 of the
STATE OF FLORIDA

October 1913


Senate Doc. No. 379; 63d Cong., 2d Sess.

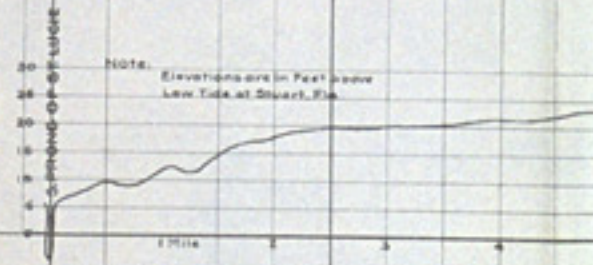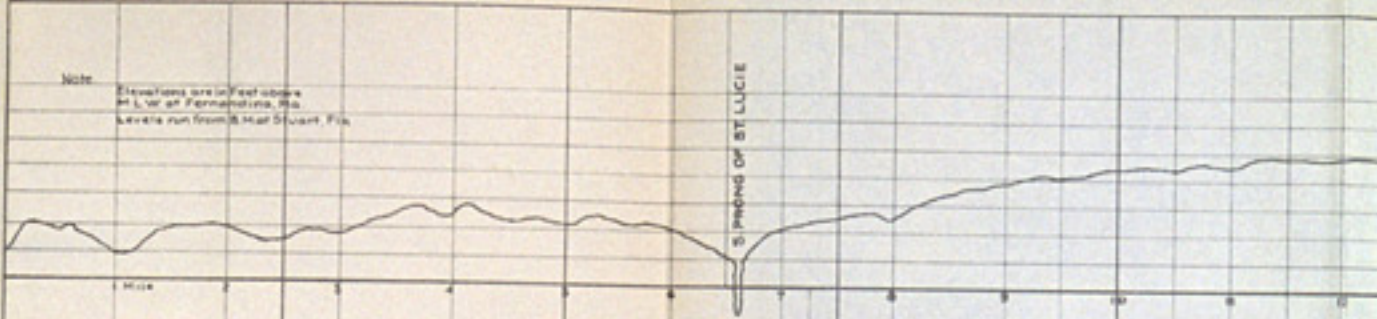

PROFILE NO. 1
STUART - LAKE OKEECHOBEE

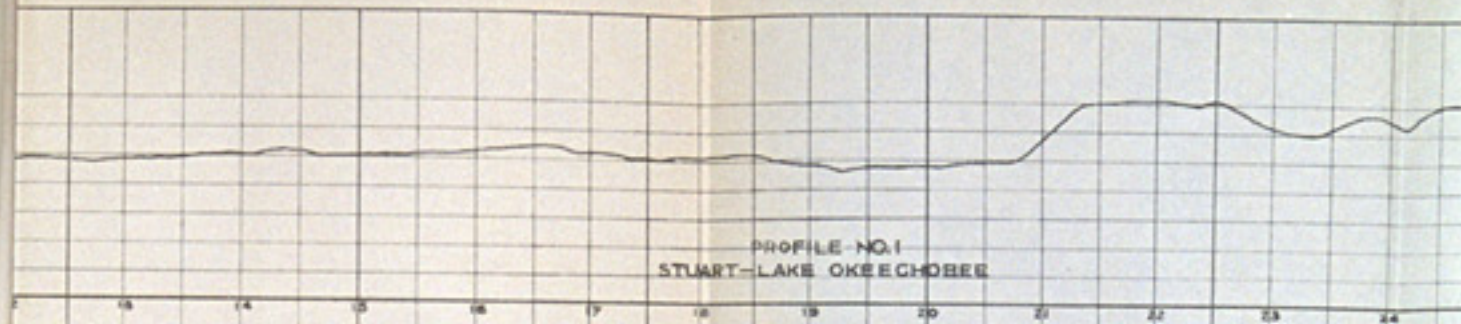

PROFILE NO. 2
ST. LUCIE - LAKE OKEECHOBEE

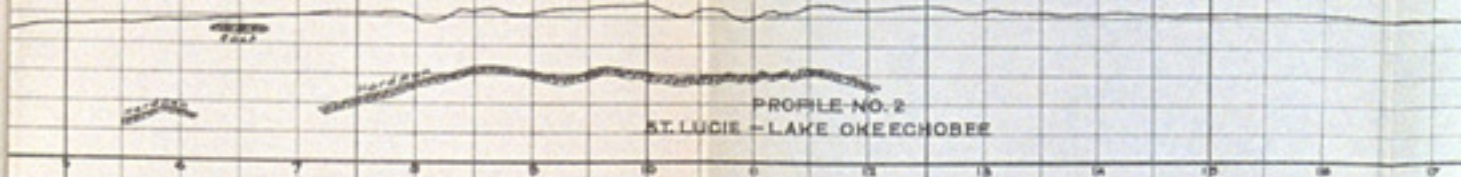


PROFILE NO. 3
COAST LINE CANAL - LAKE OKEECHOBEE



PROFILE NO. 4
LOXAHATCHEE - LAKE OKEECHOBEE



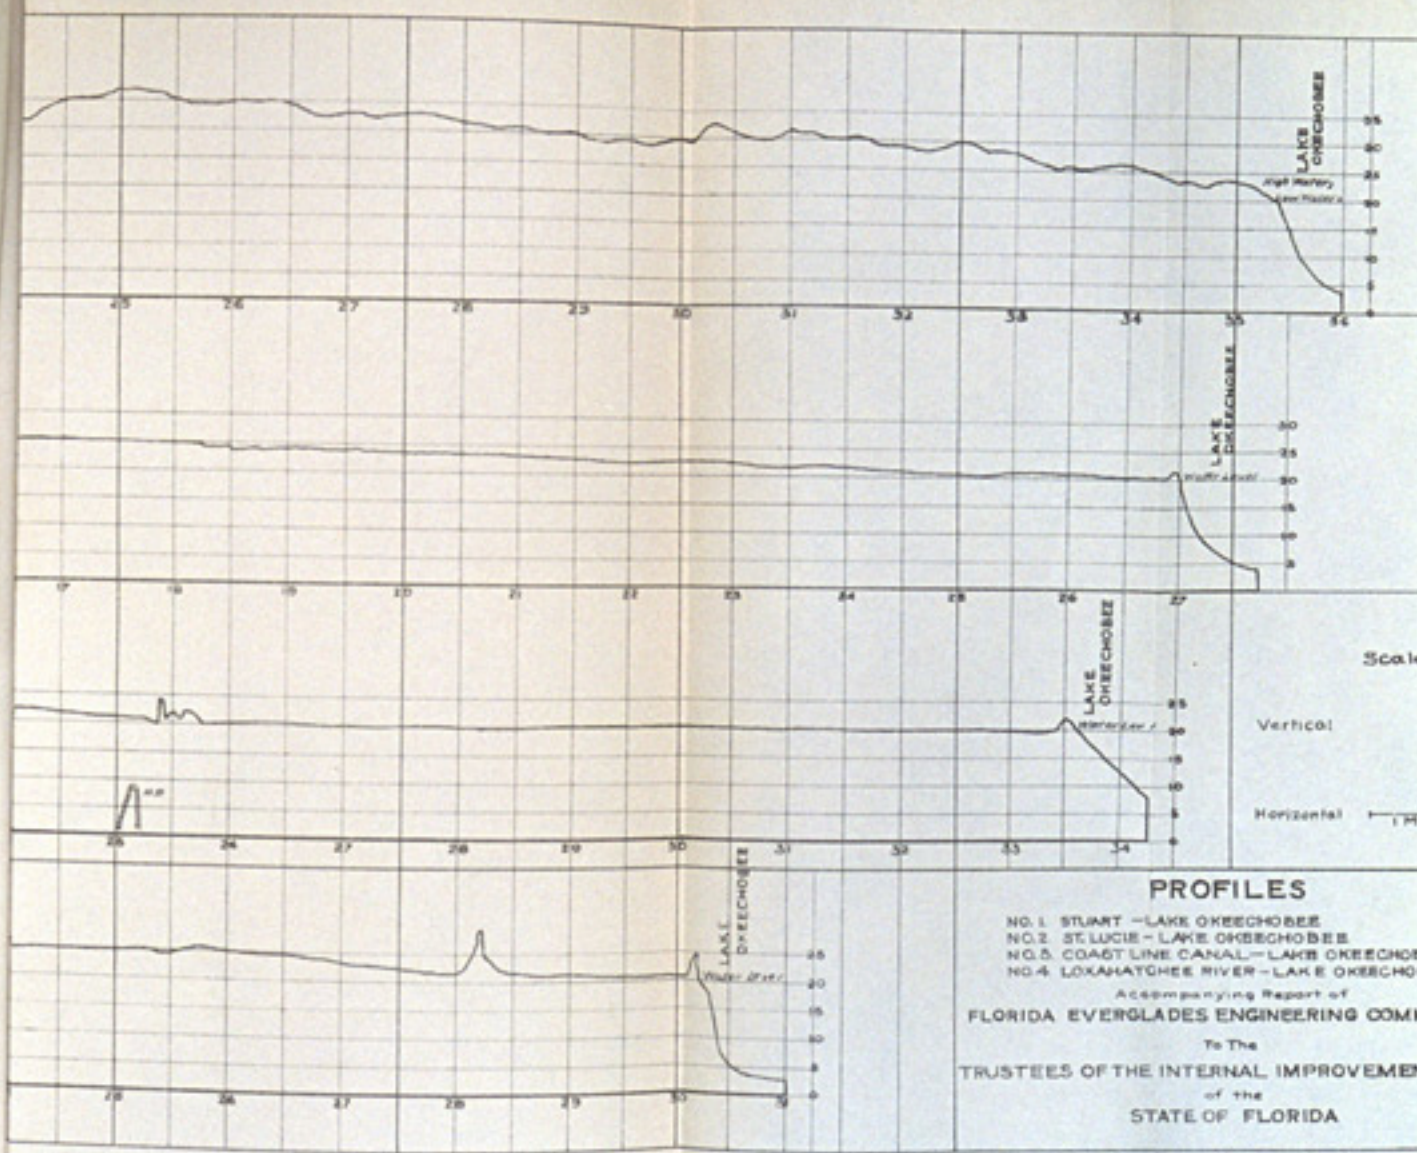

Scale

Vertical


Horizontal 1" = 1 MI

PROFILES

- NO. 1 STUART - LAKE OKEECHOBEE
- NO. 2 ST. LUCIE - LAKE OKEECHOBEE
- NO. 3 COAST LINE CANAL - LAKE OKEECHOBEE
- NO. 4 LOXAHATCHEE RIVER - LAKE OKEECHOBEE

Accompanying Report of
FLORIDA EVERGLADES ENGINEERING COMMISSION

To The
TRUSTEES OF THE INTERNAL IMPROVEMENT
 of the
STATE OF FLORIDA

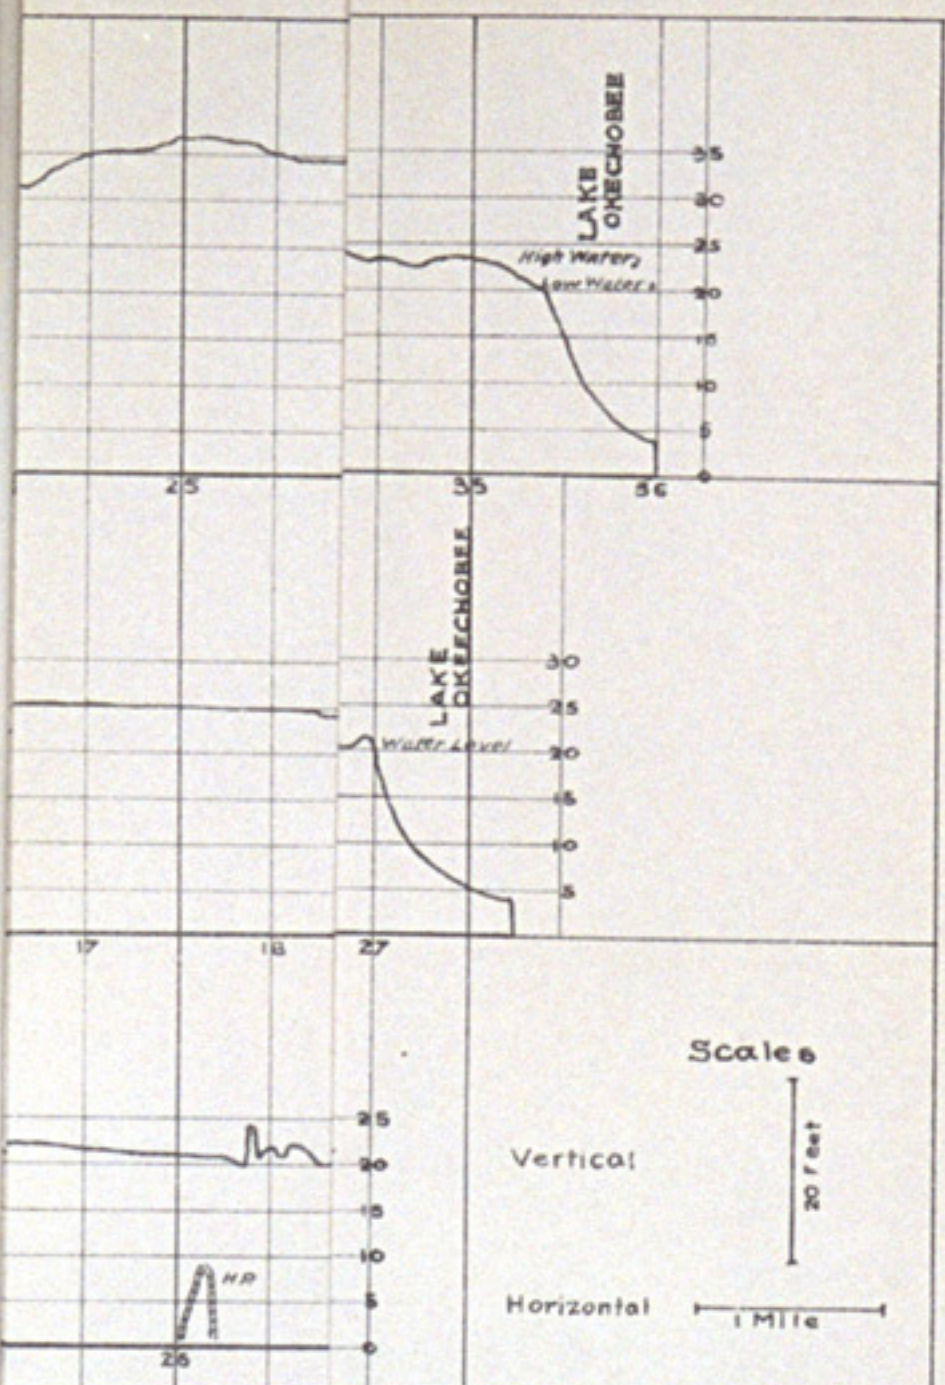

PROFILES


- LAKE OKEECHOBEE
- LAKE OKBECHOBEE
- THE CANAL—LAKE OKEECHOBEE
- THE RIVER—LAKE OKEECHOBEE


Accompanying Report of
RADES ENGINEERING COMMISSION





To The
INTERNAL IMPROVEMENT FUND
 of the
STATE OF FLORIDA


October 1911

No. 379; 63d Cong., 2d Sess.

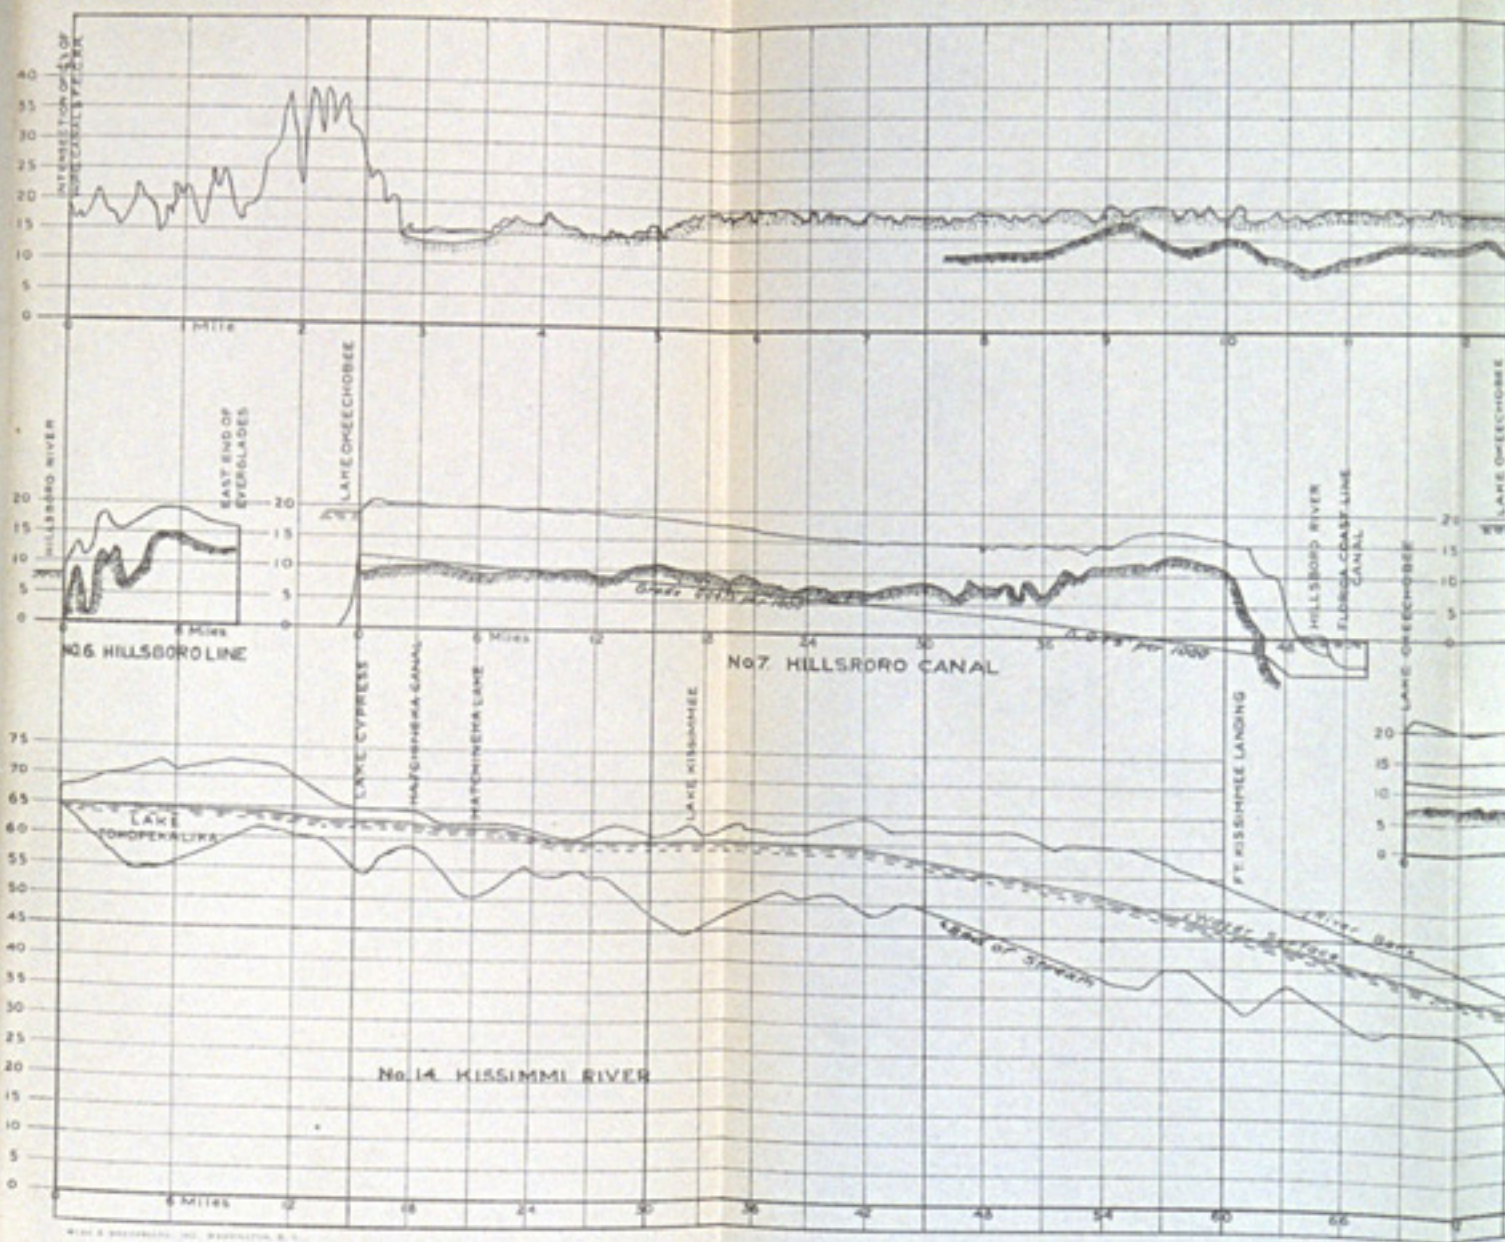

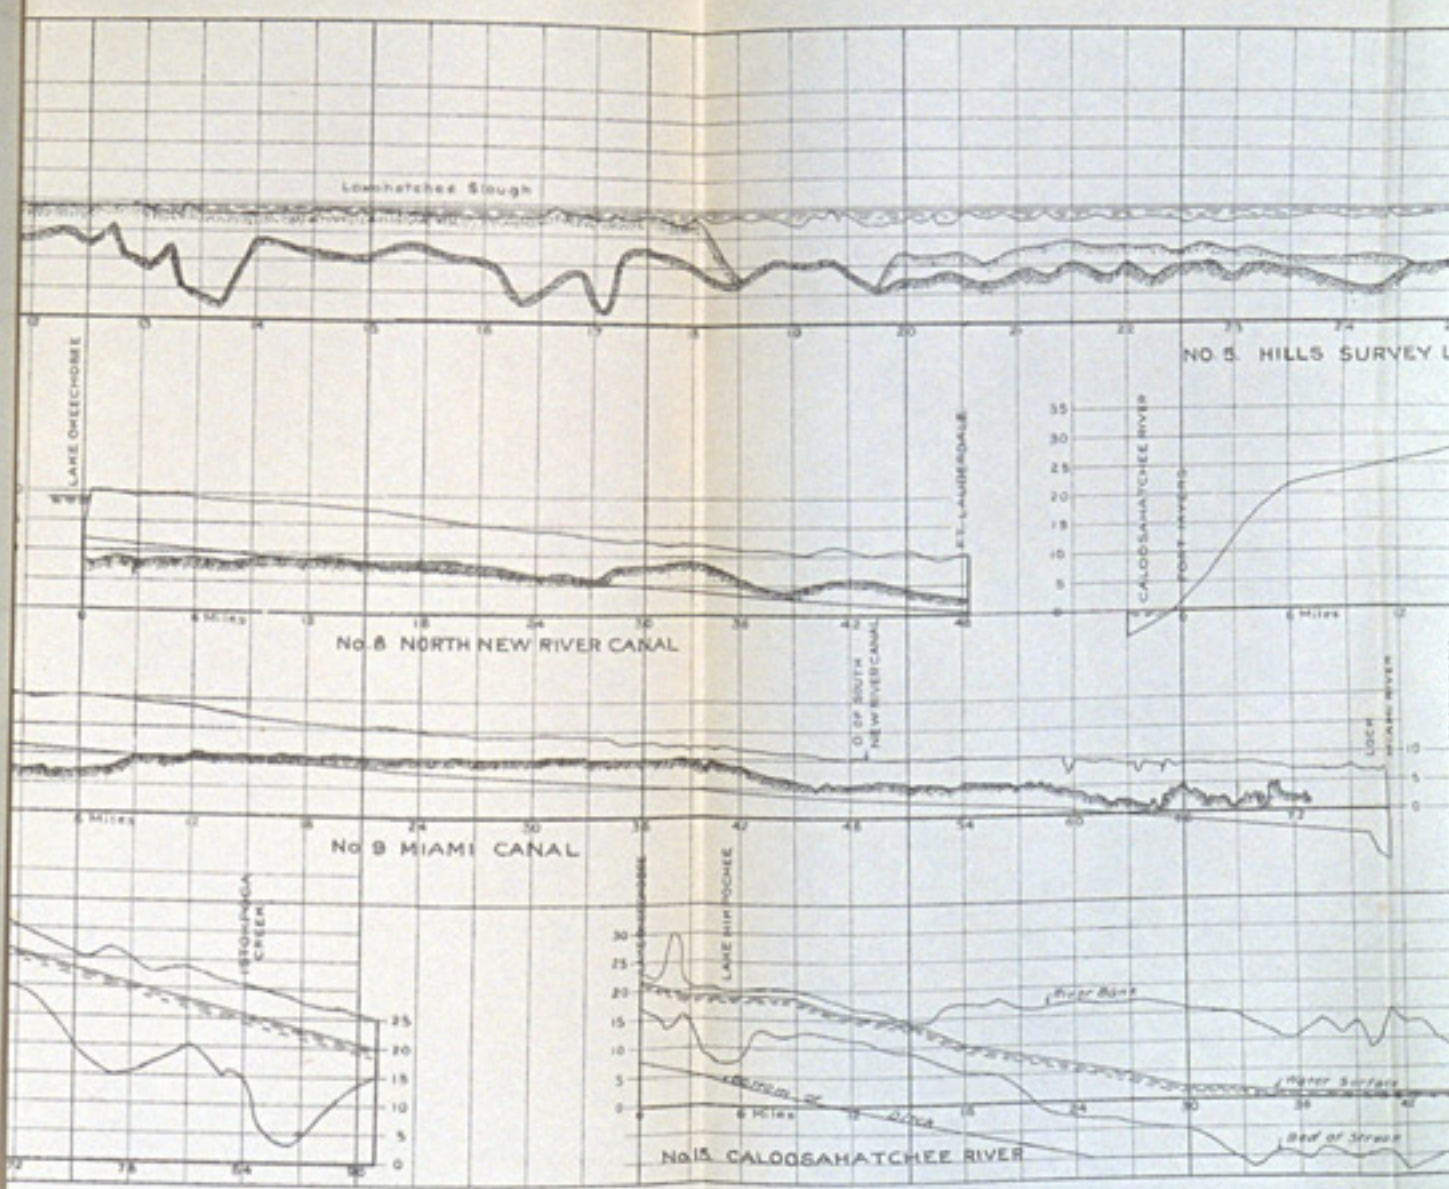


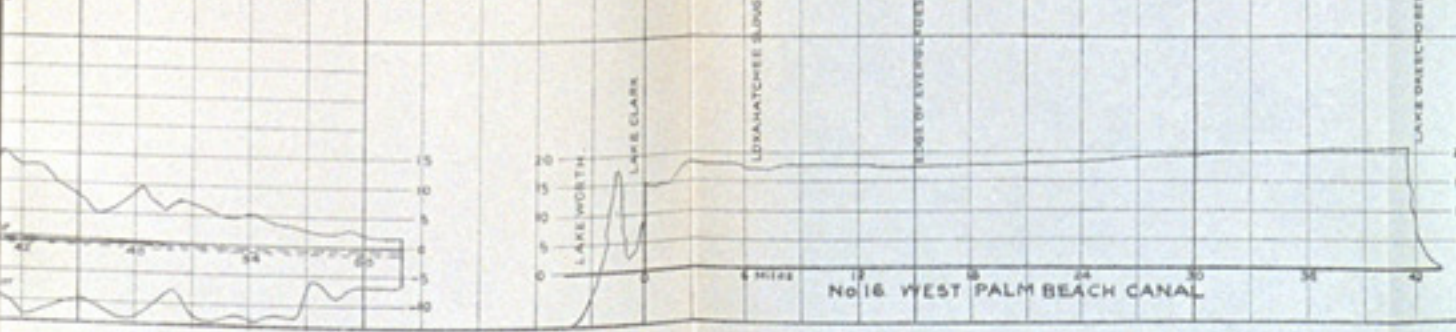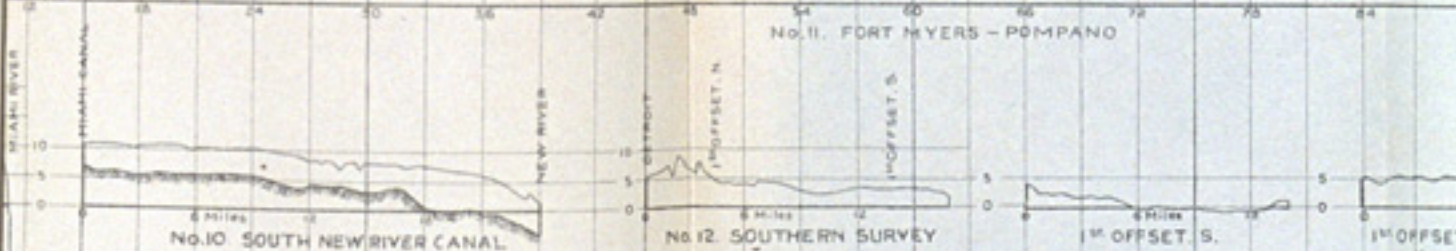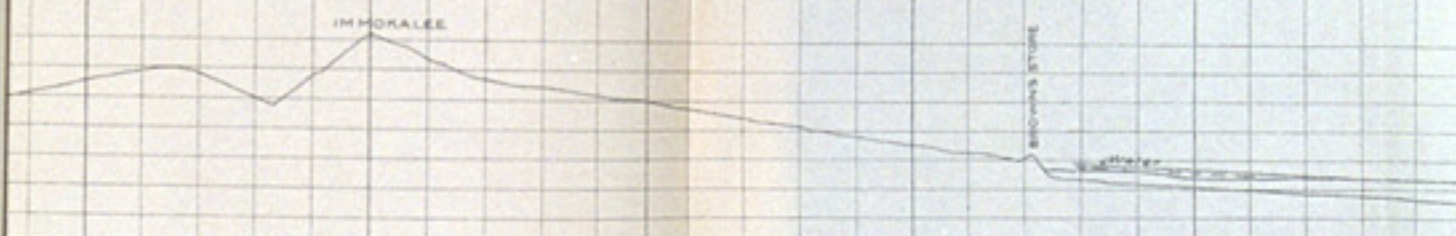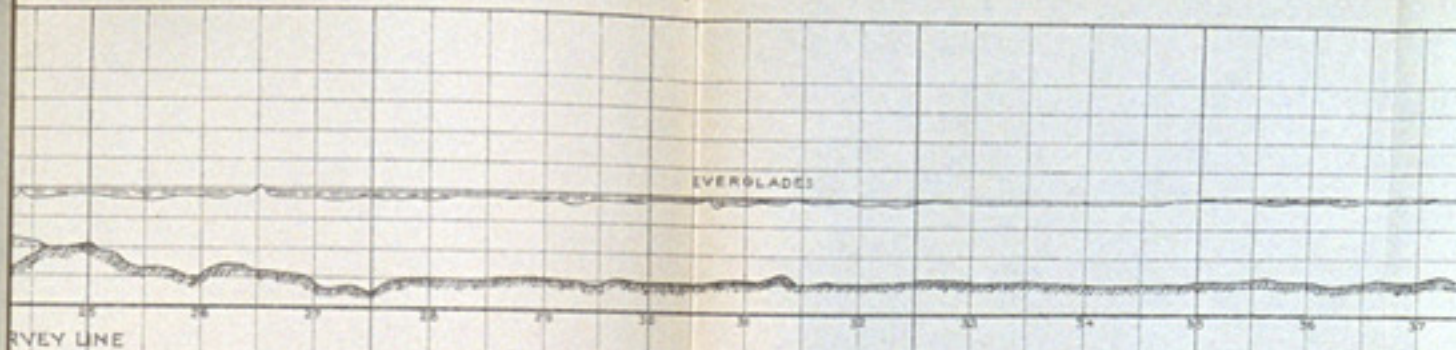

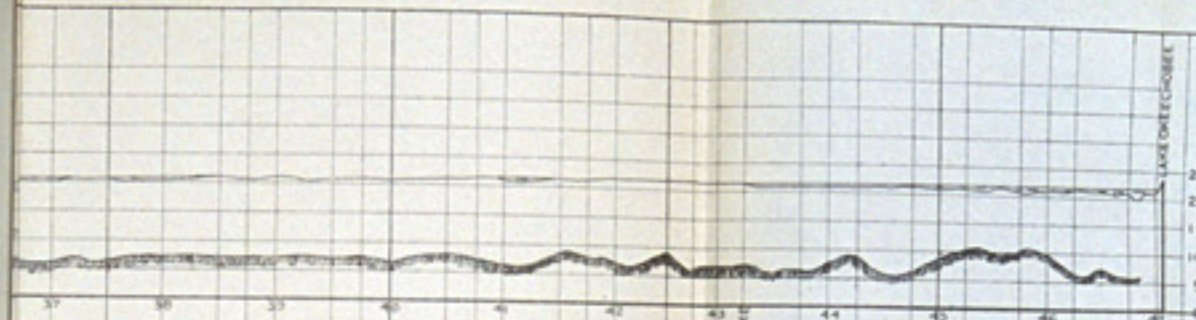

Legend.


- Rock
- Hardpan
- Sand
- Ground Surface

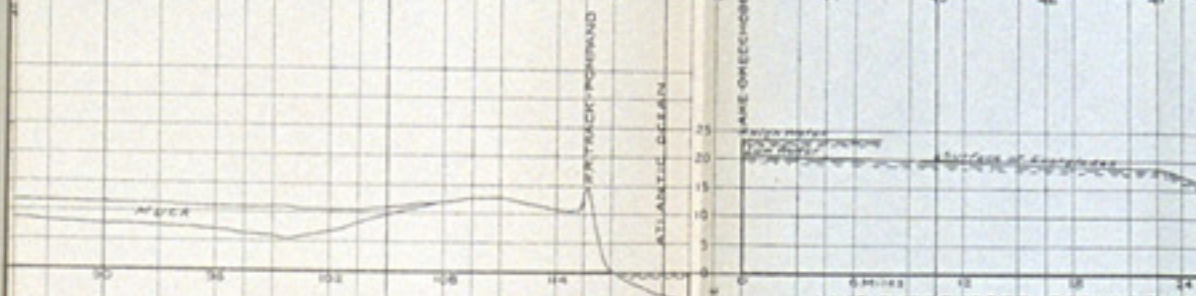

Scale of Profile

Vertical 20 Feet


Horizontal 1 Mile

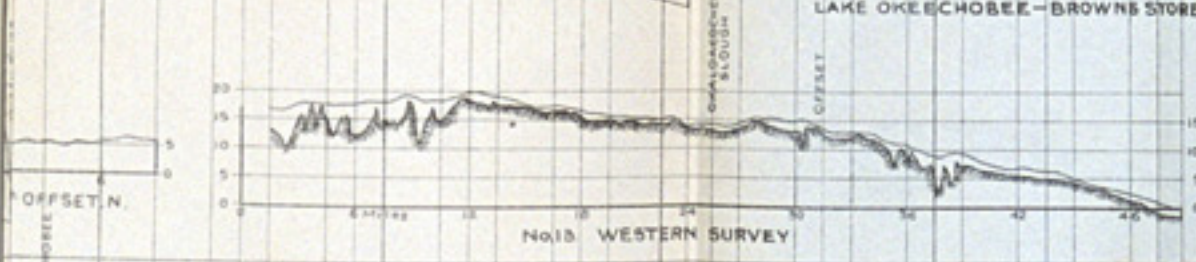

Scale of Profile

Vertical 20 Feet


Horizontal 6 Miles

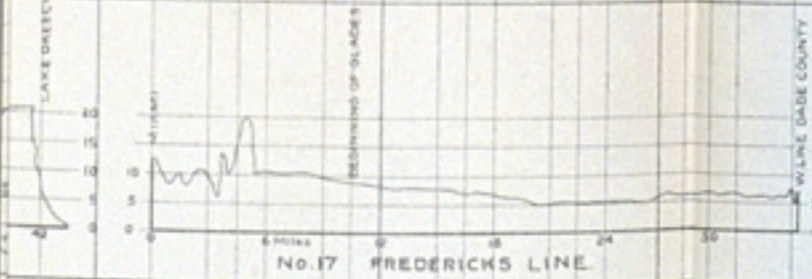

PROFILES 5 TO 17.


Accompanying Report of
FLORIDA EVERGLADES ENGINEERING COMMISSION
 To the
TRUSTEES OF THE INTERNAL IMPROVEMENT FUND
 of the
STATE OF FLORIDA.

October

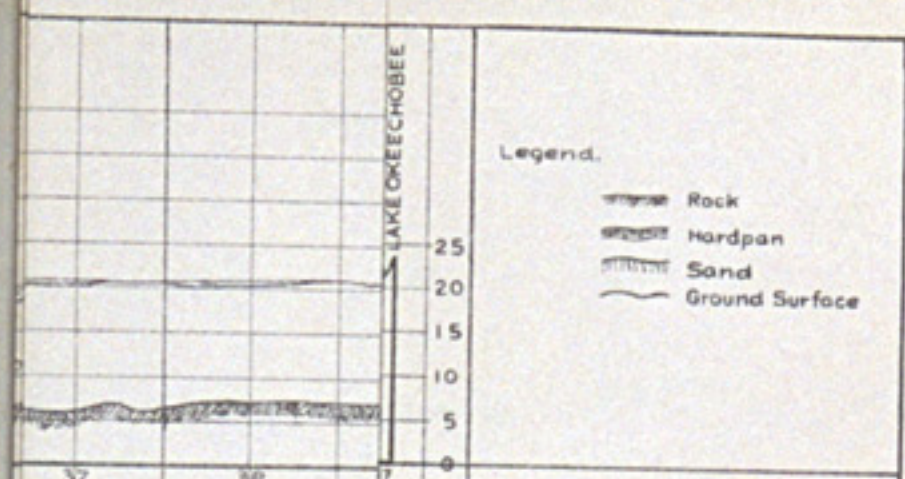

Legend.


- Rock
- Hardpan
- Sand
- Ground Surface

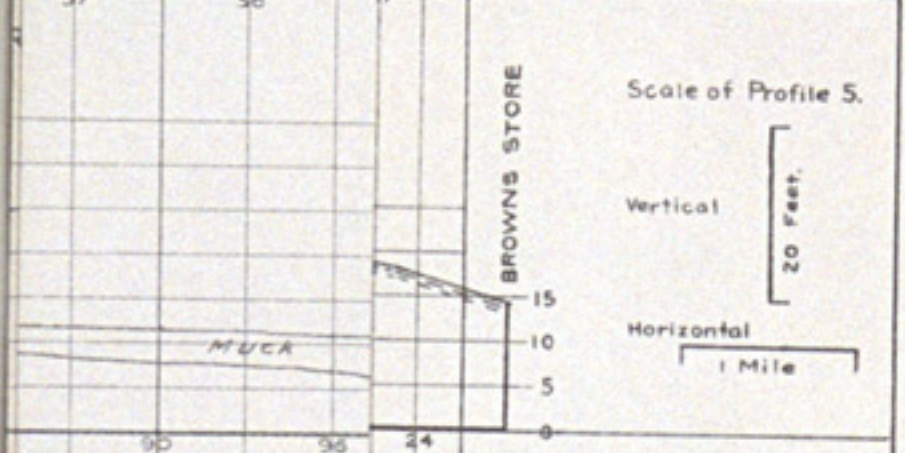

Scale of Profile 5.

Vertical 20 Feet

Horizontal 1 Mile

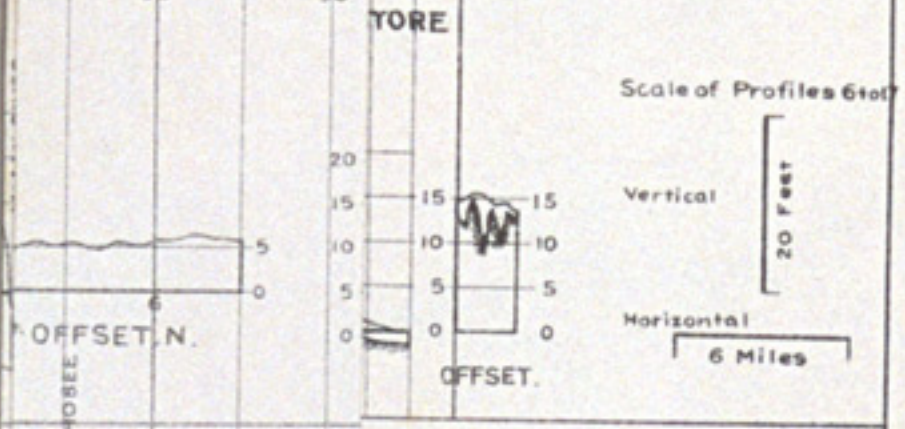

Scale of Profiles 6 to 17.

Vertical 20 Feet

Horizontal 6 Miles

PROFILES 5 TO 17.

Accompanying Report of
FLORIDA ENGINEERING COMMISSION
 To The
 of the
STATE OF FLORIDA.

October 1913

H. R. 379; 63d Cong., 2d Sess.